



**HENRIETTA TOWN COURT**

NOT FOR  
CONSTRUCTION  
PROGRESS PRINT

12/1/2022

**PROJECT CONTACT LIST**

**OWNER:**  
TOWN OF HENRIETTA  
475 CALKINS RD.  
ROCHESTER, NY 14623  
CONTACT: CHRIS MARTIN, P.E.  
PHONE: 585-334-7700

**ARCHITECT:**  
BERGMANN  
280 EAST BROAD ST, SUITE 200  
ROCHESTER, NY  
CONTACT: STEVEN KUSHNER  
PHONE: 585-498-7884

**ELECTRICAL ENGINEER:**  
BERGMANN  
7050 WEST SAGINAW HWY, SUITE 200  
LANSING, MI 48917  
CONTACT: ANGELA ROBINSON  
PHONE: 517-827-8726

**CONTRACTOR:**  
COMPANY NAME  
ADDRESS  
CONTACT:  
PHONE:  
FAX:

**MECHANICAL ENGINEER:**  
BERGMANN  
280 EAST BROAD ST, SUITE 200  
ROCHESTER, NY  
CONTACT: ERIK DURKA  
PHONE: 585-498-7812

**STRUCTURAL ENGINEER:**  
BERGMANN  
280 EAST BROAD ST, SUITE 200  
ROCHESTER, NY  
CONTACT: ROB ASSELIN  
PHONE: 585-498-7776

**DRAWING INDEX**

NO.	DESCRIPTION	DATE	ISSUED FOR CONSTRUCTION
A534	Unnamed		XXXXXXXX - ISSUED FOR CONSTRUCTION
<b>00 - GENERAL</b>			
G000	COVER SHEET		
G001	CODE REVIEW		
G002	CODE COMPLIANCE & LIFE SAFETY PLAN		
<b>03 - STRUCTURAL</b>			
S001	STRUCTURAL NOTES		
S002	STRUCTURAL NOTES		
S010	LIVE LOAD & SNOW LOAD DIAGRAMS		
S100	FOUNDATION PLAN		
S101	FIRST FLOOR SLAB-ON-GRADE PLAN		
S102	ROOF FRAMING PLAN		
S103	CLERESTORY ROOF FRAMING PLAN		
S201	FACADE ELEVATIONS		
S202	FACADE ELEVATIONS		
S501	SECTIONS & DETAILS		
S502	SECTION & DETAILS		
S503	SECTIONS & DETAILS		
S504	SECTIONS & DETAILS		
S801	COLUMN SCHEDULE		
S-05-04	STEEL DETAILS		
S-05-05	STEEL DETAILS		
<b>04 - ARCHITECTURAL</b>			
A001	GENERAL NOTES AND LEGENDS (PROJECT MANUAL)		
A002	WALL TYPES		
A101	FIRST FLOOR PLAN		
A103	ROOF PLAN		
A121	FIRST FLOOR CEILING PLAN		
A141	FIRST FLOOR FINISH PLAN		
A161	FIRST FLOOR FFE PLAN		
A201	EXTERIOR ELEVATIONS		
A301	BUILDING SECTIONS		
A321	WALL SECTIONS		
A322	WALL SECTIONS		
A323	WALL SECTIONS		
A324	WALL SECTIONS		
A421	ENLARGED FLOOR PLANS		
A431	INTERIOR ELEVATIONS		
A432	INTERIOR ELEVATIONS		
A433	INTERIOR ELEVATIONS		
A434	INTERIOR ELEVATIONS		
A435	INTERIOR ELEVATIONS		
A501	ENLARGED PLAN DETAILS		
A504	ROOF DETAILS		
A521	SECTION DETAILS		
A522	SECTION DETAILS		

NO.	DESCRIPTION	DATE	ISSUED FOR CONSTRUCTION
A533	INTERIOR CEILING DETAILS		XXXXXXXX - ISSUED FOR CONSTRUCTION
A601	DOOR SCHEDULE AND DETAILS		
A602	WINDOW TYPES AND DETAILS		
A603	BASIS OF DESIGN		
A901	3D VIEWS		
A902	3D VIEWS		
<b>05 - MECHANICAL</b>			
M000	MECHANICAL LEGEND SHEET		
M100	1ST FLOOR HVAC PLAN		
M101	ROOF MECHANICAL PLAN		
M600	HVAC SCHEDULES		
<b>06 - PLUMBING</b>			
P000	PLUMBING LEGEND SHEET		
P010	BELOW GRADE SANITARY, STORM & VENT PLAN		
P100	ABOVE GRADE SANITARY, STORM & VENT PLAN		
P101	ABOVE GRADE DOMESTIC WATER PLAN		
P110	ROOF PLUMBING PLAN		
P500	PLUMBING DETAILS		
P600	PLUMBING SCHEDULES		
<b>07 - FIRE PROTECTION</b>			
F000	FIRE PROTECTION LEGEND SHEET		
F101	LEVEL 1 FIRE PROTECTION PLAN		
<b>08-ELECTRICAL</b>			
E001	LEGEND		
E101	FIRST FLOOR POWER & SYSTEMS PLAN		
E102	ROOF POWER PLAN		
E201	FIRST FLOOR LIGHTING PLAN		
E601	ONE LINE DIAGRAM		
E701	DETAILS		
E801	SCHEDULES		
E802	SCHEDULES		
E803	SCHEDULES		

NO.	DESCRIPTION	DATE	ISSUED FOR CONSTRUCTION
			XXXXXXXX - ISSUED FOR CONSTRUCTION
			XXXXXXXX - ISSUED FOR CONSTRUCTION


DATE	DESCRIPTION

**PROJECT LOCATION MAP**



DRAWING NUMBER

**G000**

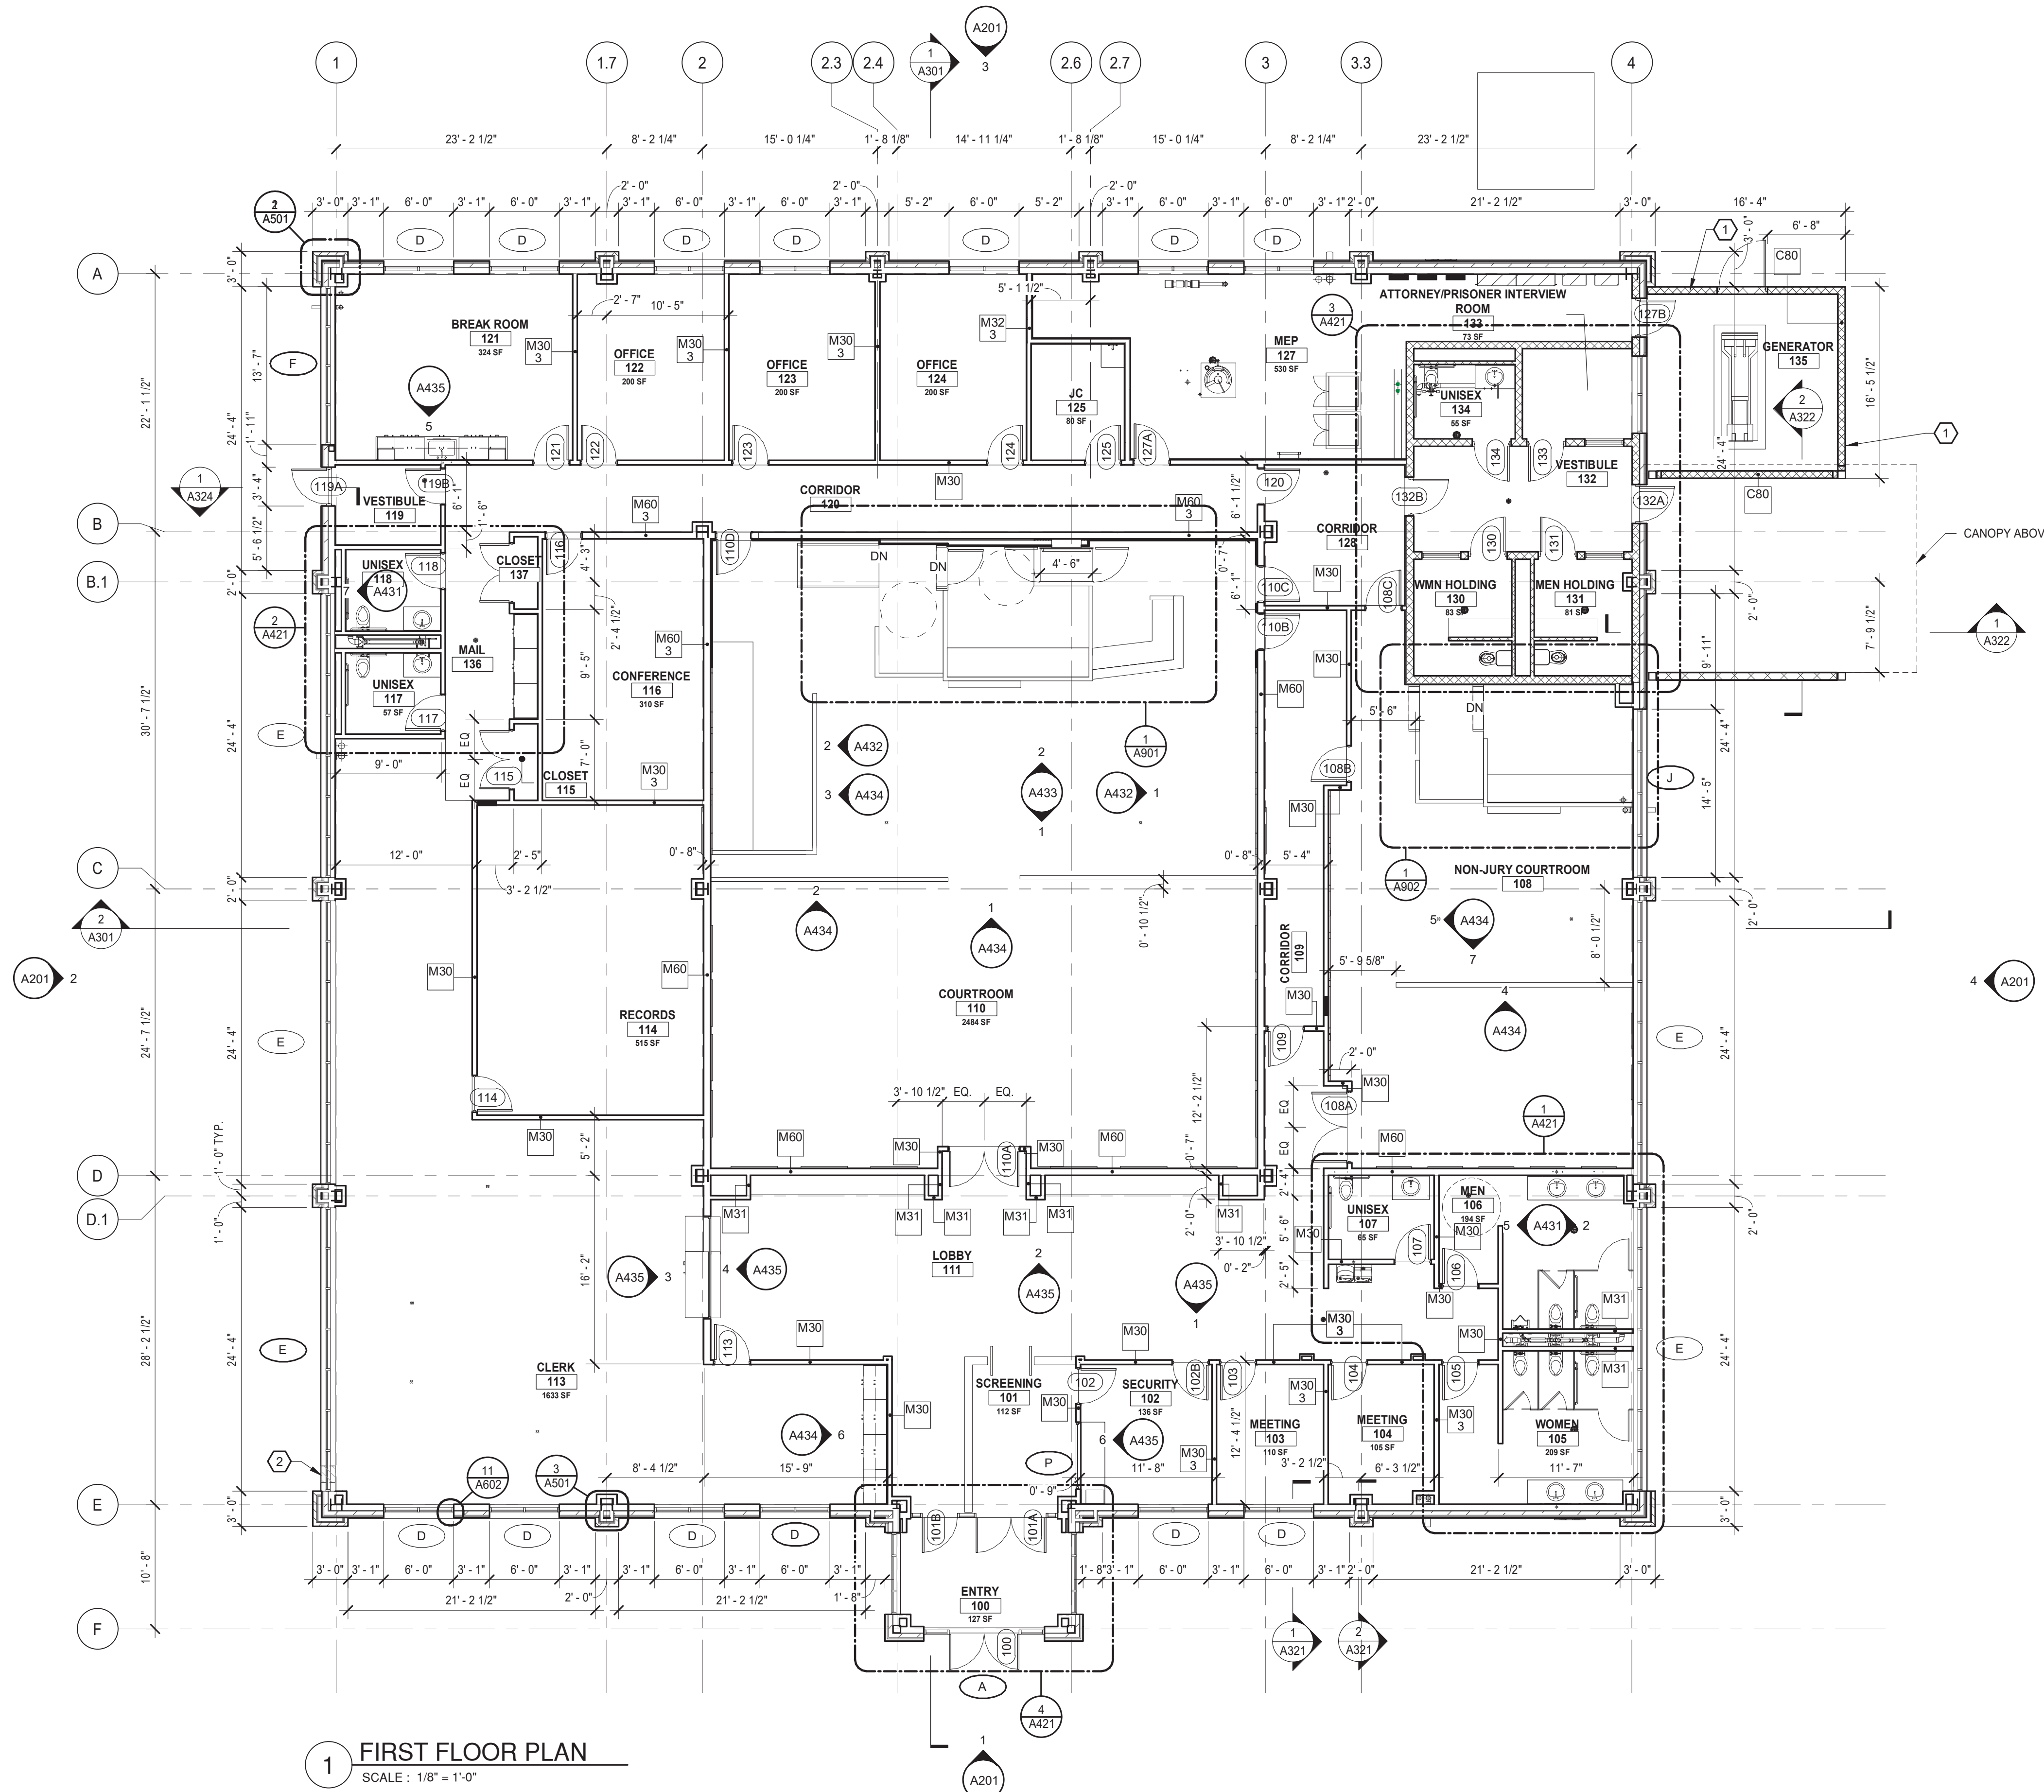

GENERAL NOTES

- A. REFER TO A120 SERIES DRAWINGS FOR REFLECTED CEILING PLANS AND DETAILS.
- B. REFER TO A140 SERIES DRAWINGS FOR FINISH PLANS, SCHEDULES, AND DETAILS.
- C. REFER TO A160 SERIES DRAWINGS FOR FURNITURE AND EQUIPMENT PLANS AND SCHEDULES.
- D. REFER TO A002 FOR WALL TYPES, DETAILS, AND ADDITIONAL INFORMATION.
- E. REFER TO A600 SERIES DRAWINGS FOR DOOR SCHEDULE, WINDOW SCHEDULE, DETAILS, AND BASIS OF DESIGN.
- F. ALL DOORS TO BE LOCATED 4" FROM DRYWALL ADJACENT WALL UNLESS OTHERWISE NOTED.
- G. ALIGN FACES OF MASONRY AND STUD WALLS INDICATED IN THE SAME PLANE ON PLANS, U.O.N.
- H. ROOF ELEVATIONS NOTED AS '+ X"' REPRESENT THE RELATIVE HEIGHT ABOVE THE MINIMUM ROOF THICKNESS AT THE DRAIN WHERE 4" POLYISO INSULATION IS REQUIRED.

KEYNOTES (#)

- 1 CMU WALL TO 7'-4" ABOVE FINISHED FLOOR. COURSING TO HAVE DECORATIVE PATTERN WITH OPENING TO ALLOW AIR TO GENERATOR.
- 2 DROP BOX



280 East Broad Street  
 Suite 200  
 Rochester, NY 14604  
 www.bergmannpc.com


TOWN OF HENRIETTA

HENRIETTA TOWN COURT

455 CALKINS RD.  
 ROCHESTER, NY 14623

Date Revised	Description

12.1.2022

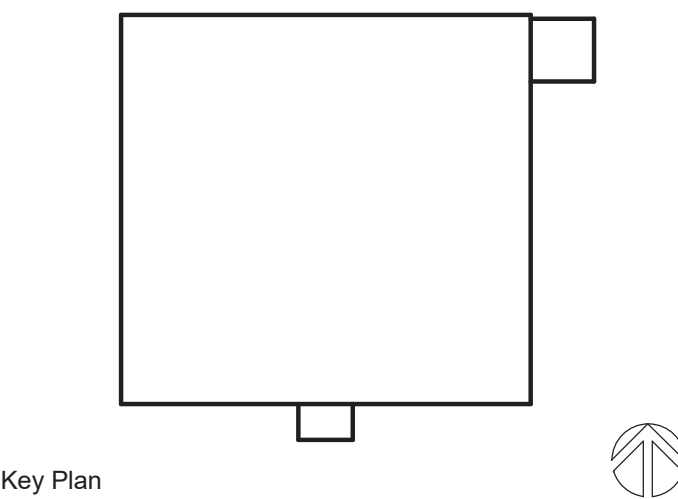

Key Plan

**NOT FOR CONSTRUCTION  
 PROGRESS PRINT**


Copyright © Bergmann Associates, Architects, Engineers, Landscape Architects & Surveyors, D.P.C.

Project Manager	Discipline Lead
S. KUSHNER	
Designer	Reviewer
Date Issued	Project Number
12/18/2020	014671.00
Sheet Name	


FIRST FLOOR PLAN

Drawing Number


**A101**

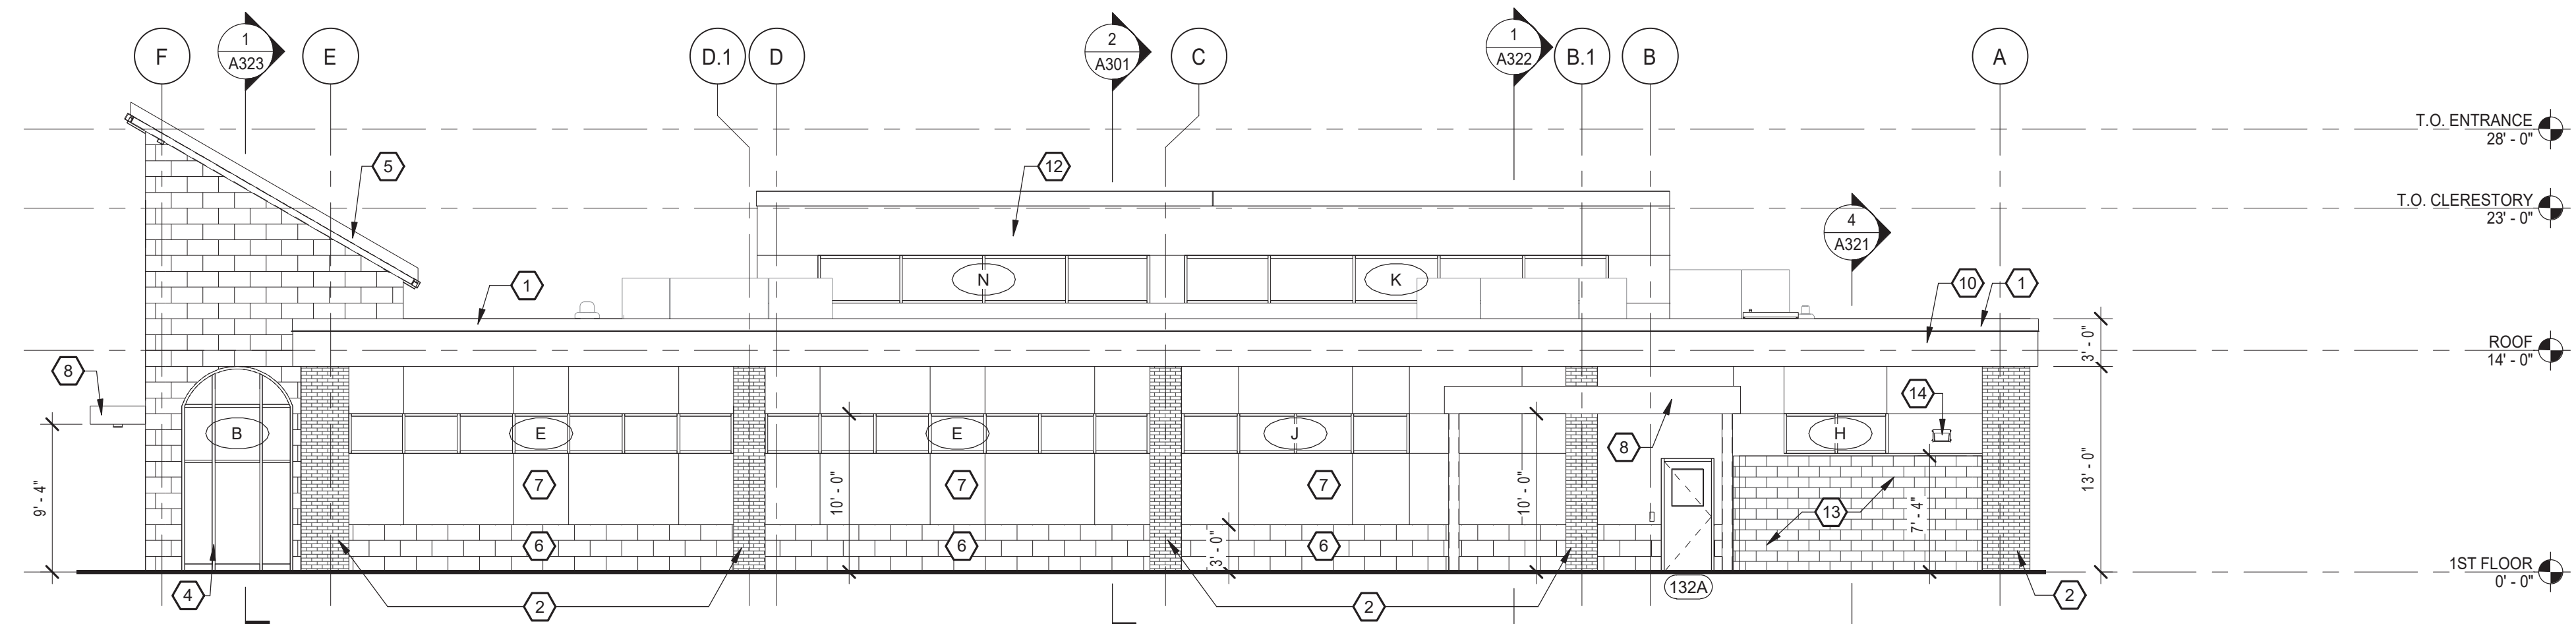


4 EXTERIOR ELEVATION - EAST  
SCALE: 1/8" = 1'-0"

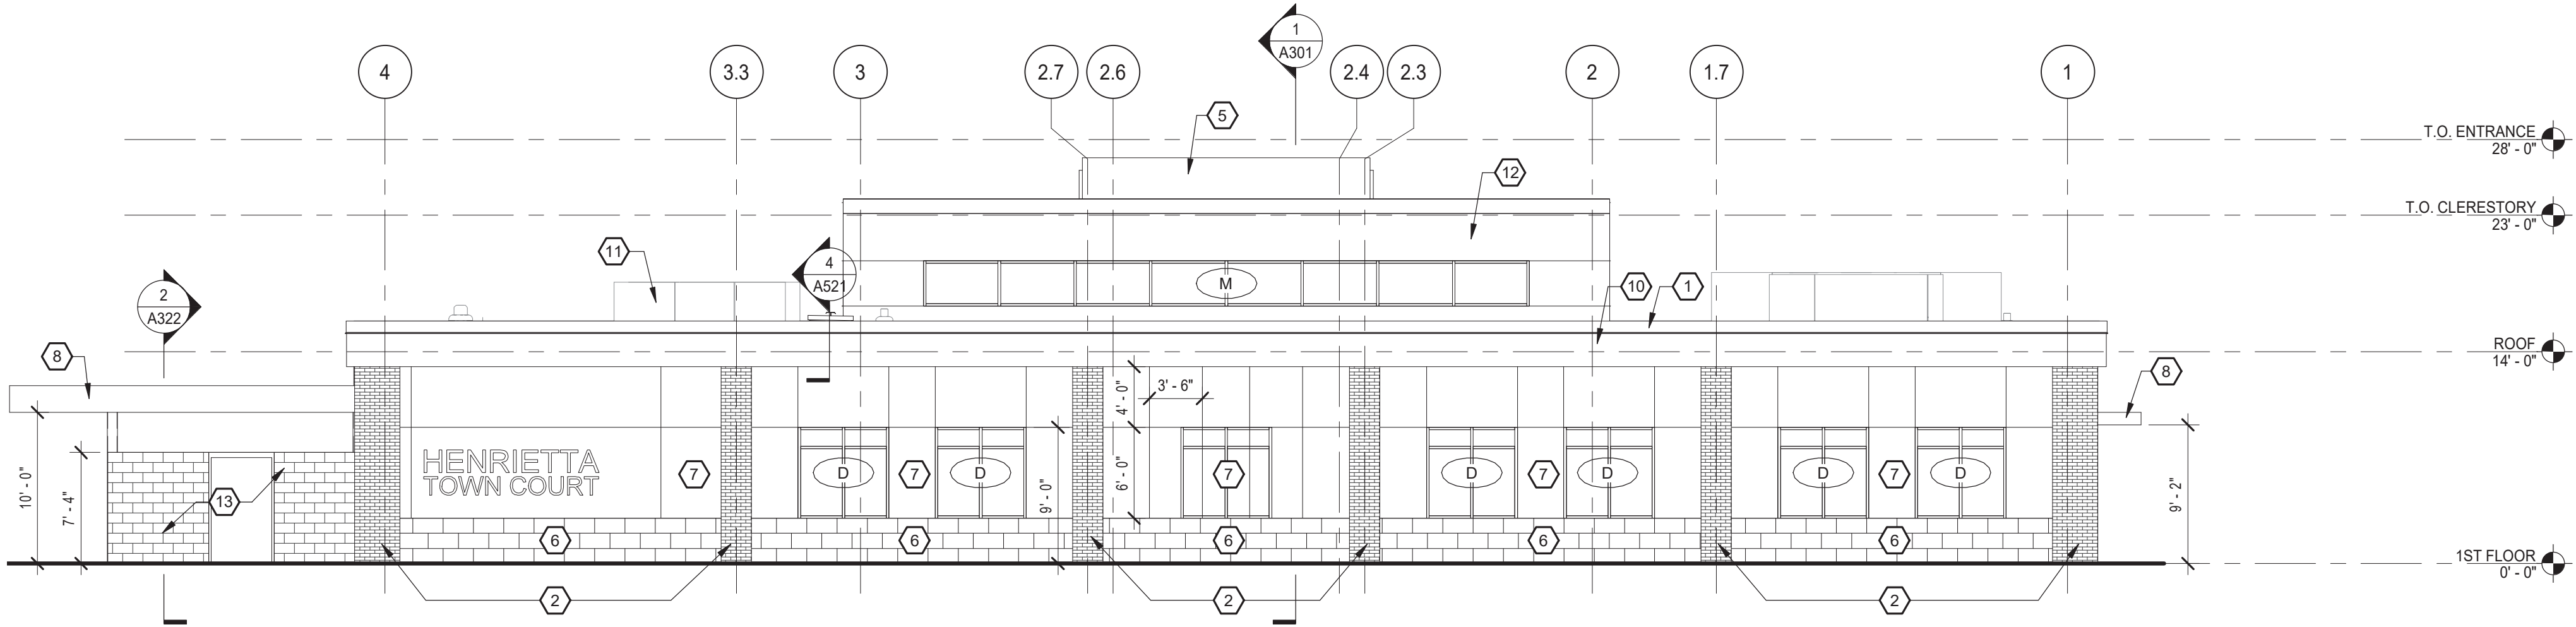

3 EXTERIOR ELEVATION - NORTH  
SCALE: 1/8" = 1'-0"

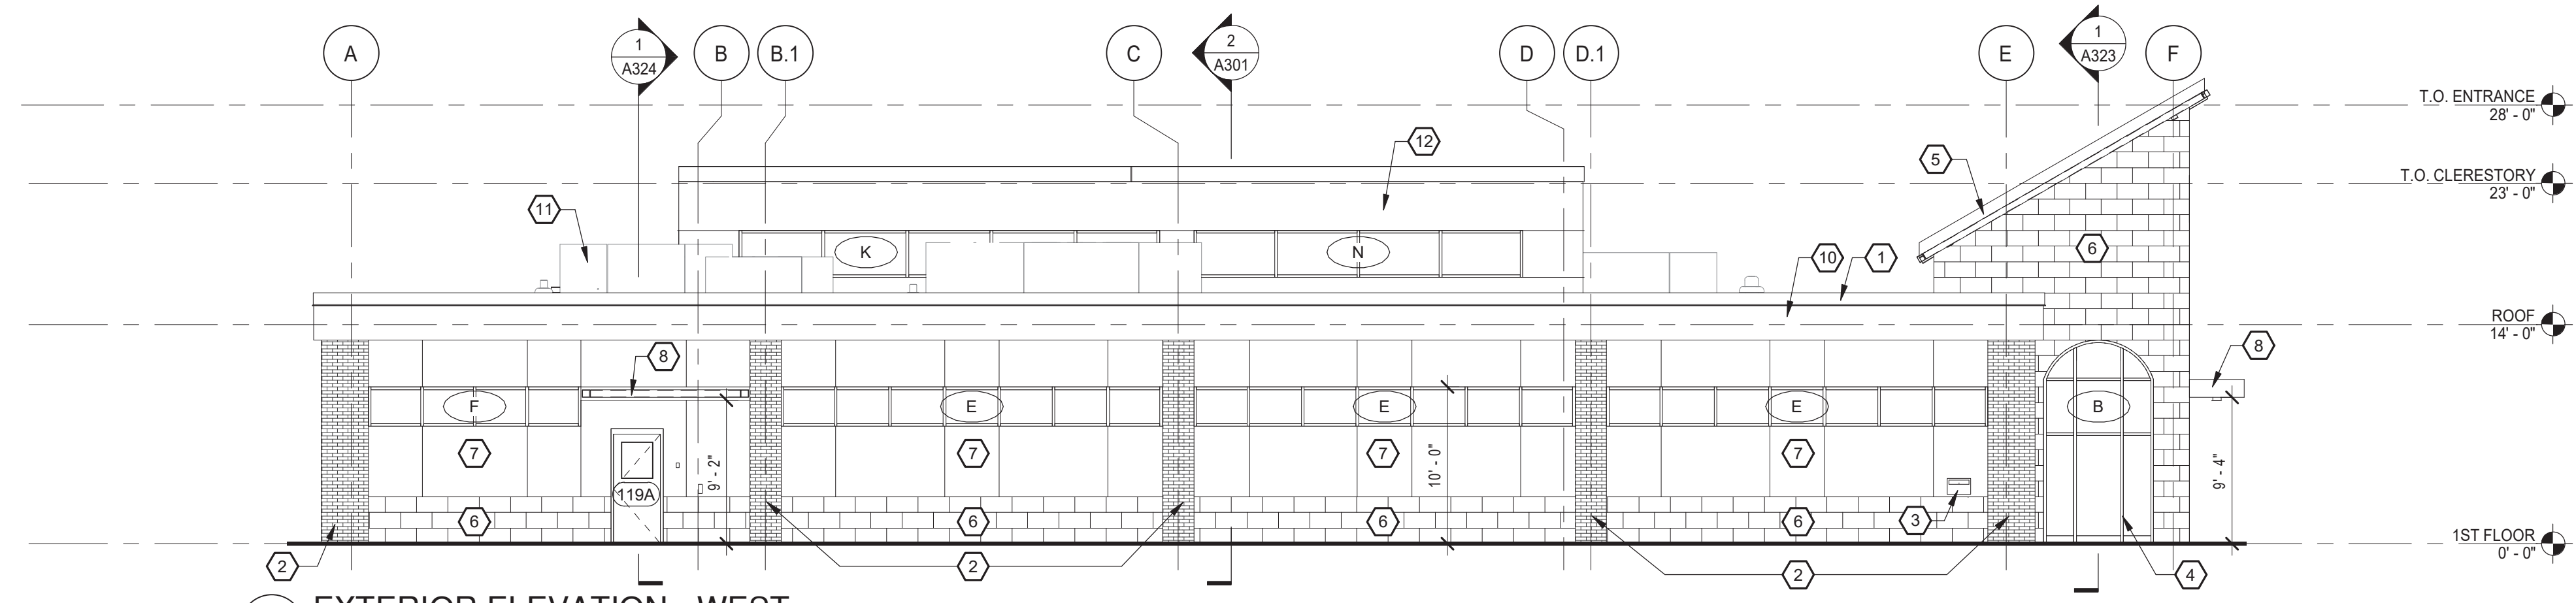

2 EXTERIOR ELEVATION - WEST  
SCALE: 1/8" = 1'-0"

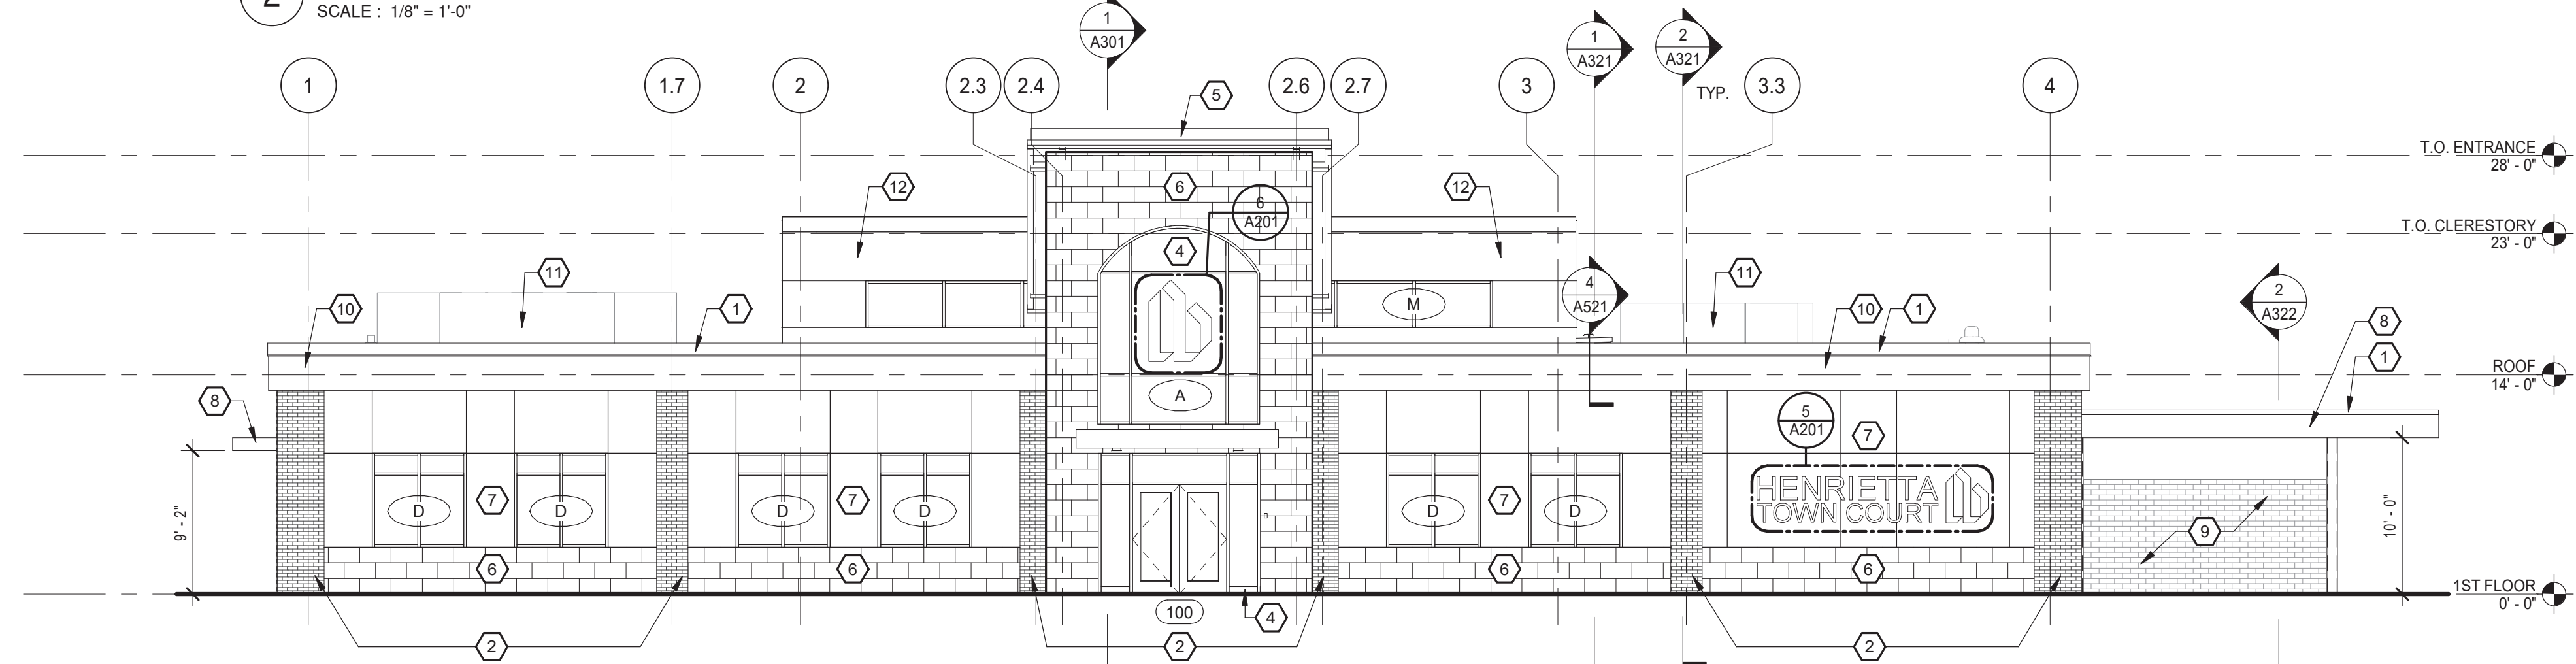


1 EXTERIOR ELEVATION - SOUTH  
SCALE: 1/8" = 1'-0"

GENERAL NOTES


- A. REFER TO A600 SERIES FOR WINDOW SCHEDULE AND DETAILS
- B. REFER TO MECHANICAL DRAWINGS FOR LOUVERS, COORDINATE LOUVER LOCATIONS WITH ARCHITECT WHEN ABOVE WINDOWS OR DOORS AND WITHIN METAL WALL PANEL SYSTEM FOR ALIGNING WITH PANEL SEAMS.
- C. GEN NOTE THREE.
- D. GEN NOTE FOUR.
- E. GEN NOTE FIVE.

KEYNOTES(#)

- 1 ALUMINUM FASCIA
- 2 BRICK PIER
- 3 DROP BOX
- 4 ALUMINUM STOREFRONT
- 5 STANDING SEAM METAL ROOF
- 6 ARCHITECTURAL MASONRY VENEER
- 7 STONE PANEL FACADE SYSTEM
- 8 CANOPY WITH ACM PANELS. SEE DETAILS ON AXX AND STRUCTURAL DRAWINGS
- 9 REEDED GLASS WALL
- 10 METAL COMPOSITE PANEL
- 11 ROOFTOP MECHANICAL EQUIPMENT BEYOND
- 12 CEMENTITIOUS PANELS
- 13 GENERATOR ENCLOSURE, SPLIT FACE CMU
- 14 LIGHT FIXTURE, SEE ELECTRICAL DRAWINGS

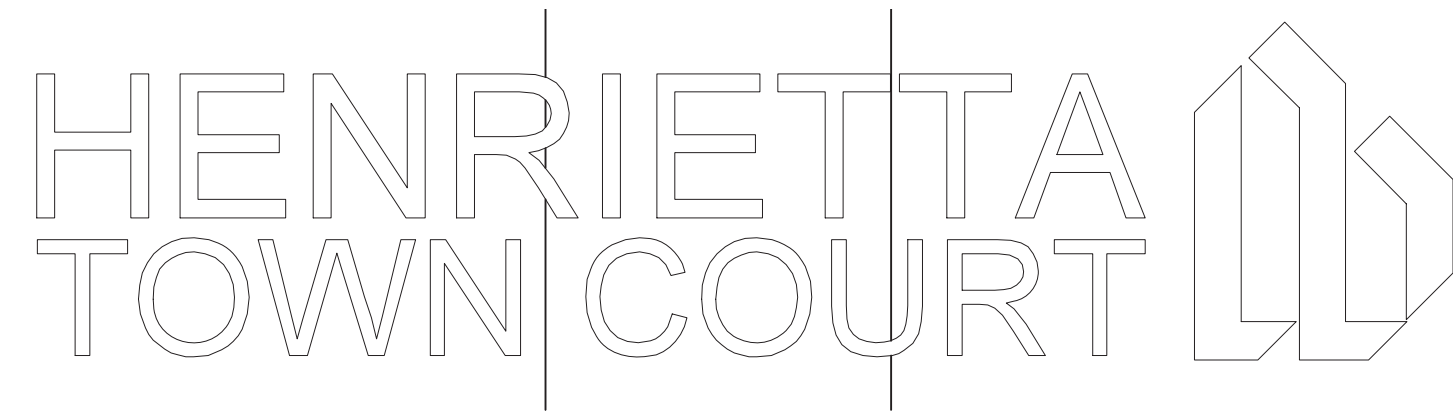

5 ENLARGED SIGNAGE ELEVATION  
SCALE: 1/2" = 1'-0"

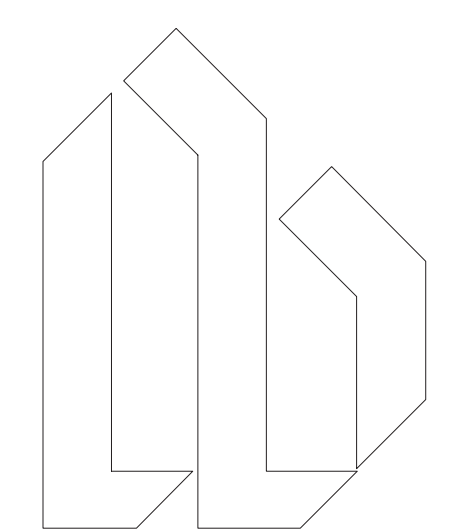

6 ENLARGED SIGNAGE ELEVATION MAIN ENTRANCE  
SCALE: 1/2" = 1'-0"




280 East Broad Street  
Suite 200  
Rochester, NY 14604  
www.bergmannpc.com

**TOWN OF  
HENRIETTA**  
**HENRIETTA  
TOWN COURT**

455 CALKINS RD.  
ROCHESTER, NY 14623

Date Revised	Description

12.1.2022

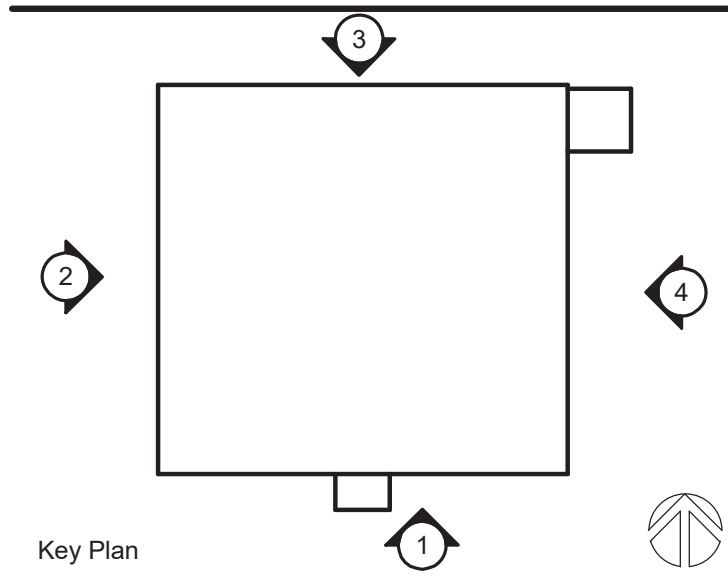

Key Plan

**NOT FOR  
CONSTRUCTION  
PROGRESS PRINT**

Copyright © Bergmann Associates, Architects, Engineers, Landscape Architects & Surveyors, D.P.C.

Project Manager S. KUSHNER	Discipline Lead
Designer	Reviewer
Date Issued 12/18/2020	Project Number 014671.00
Sheet Name	

EXTERIOR ELEVATIONS

Drawing Number

**A201**