
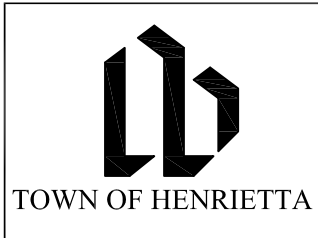


\\0server\user folders\Town Projects\AutoCAD Projects\Non-Town Wide\Details\Storm\ST-03\TypicalStormLateralTrench.dwg

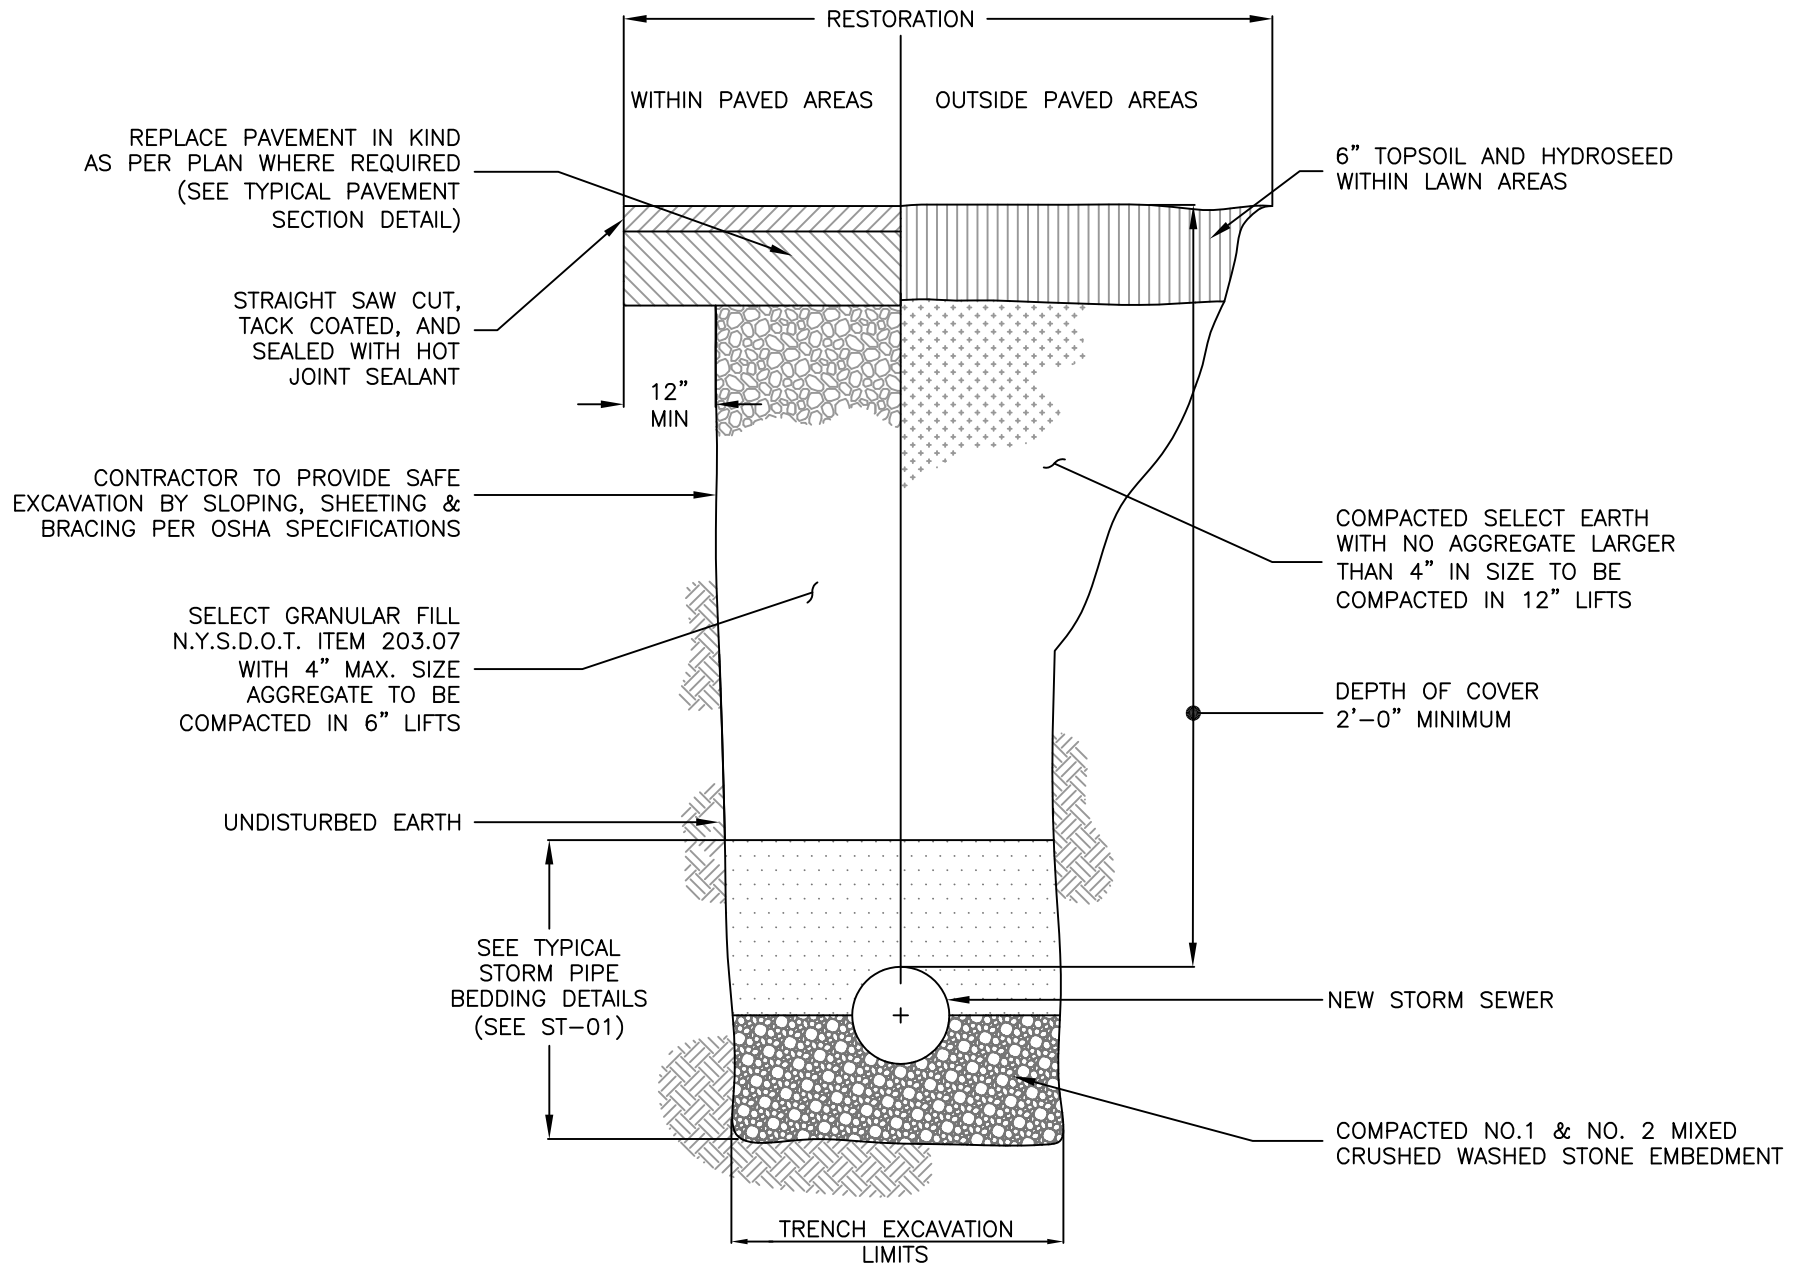

TYPICAL STORM LATERAL TRENCH DETAIL	
SCALE: N.T.S.	ST-03
DATE: 11/15/2011	