



\\0server\user folders\Town Projects\AutoCAD Projects\Non-Town Wide\Details\Storm\ST-04\TypicalHouseLateralProfile.dwg

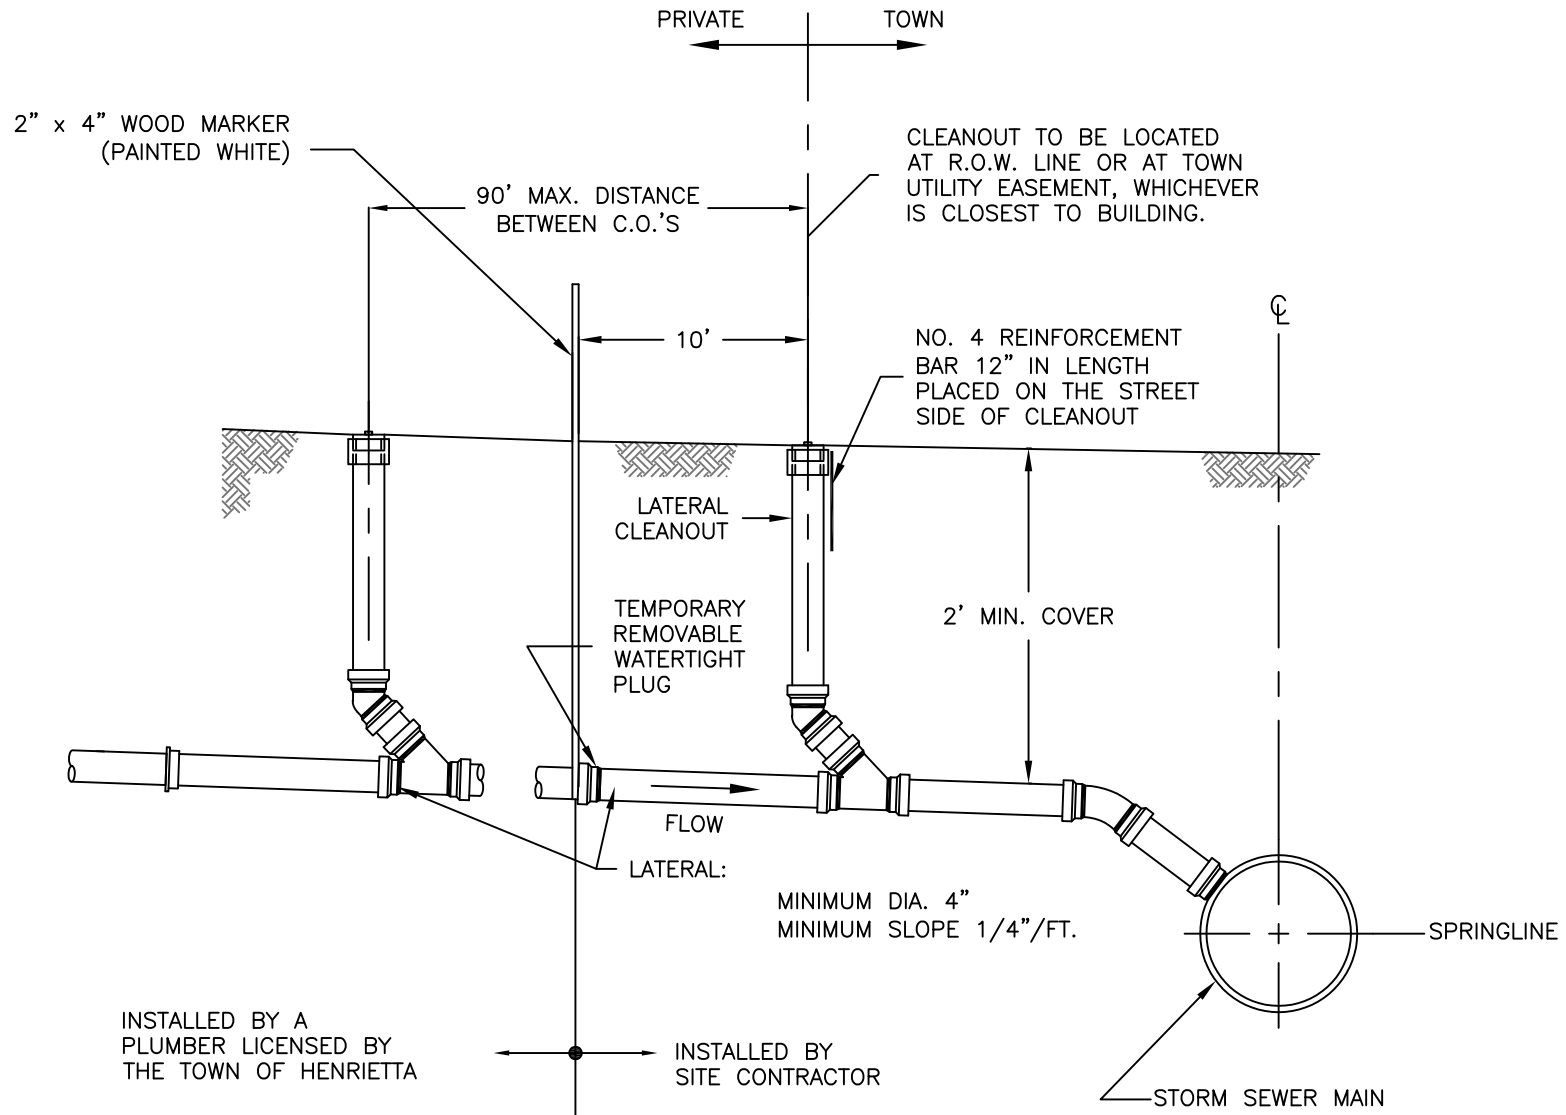

NOTES:

1. WHEN THE SEWER MAIN IS LESS THAN 8 FT. IN DEPTH, THE LATERAL SHALL HAVE A CONSTANT GRADE TO THE SEWER MAIN CONNECTION.
2. WHEN THE SEWER MAIN IS GREATER THAN 8 FT. IN DEPTH, A RISER SECTION MAY BE USED TO CONNECT THE CONSTANT GRADE LATERAL WITH THE SEWER MAIN.
3. THE MATERIAL FOR THE STORM LATERAL SHALL BE PVC SDR-21.

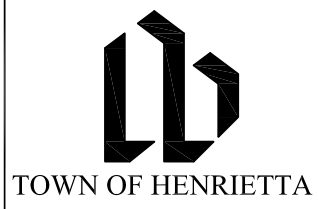

TYPICAL HOUSE STORM LATERAL PROFILE	
SCALE: N.T.S.	ST-04
DATE: 11/15/2011	