



\\\\server\\user\_folders\\Town Projects\\AutoCAD Projects\\Non-Town Wide\\Details\\Storm\\ST-26\\SubsurfaceMaintenanceRoad.dwg

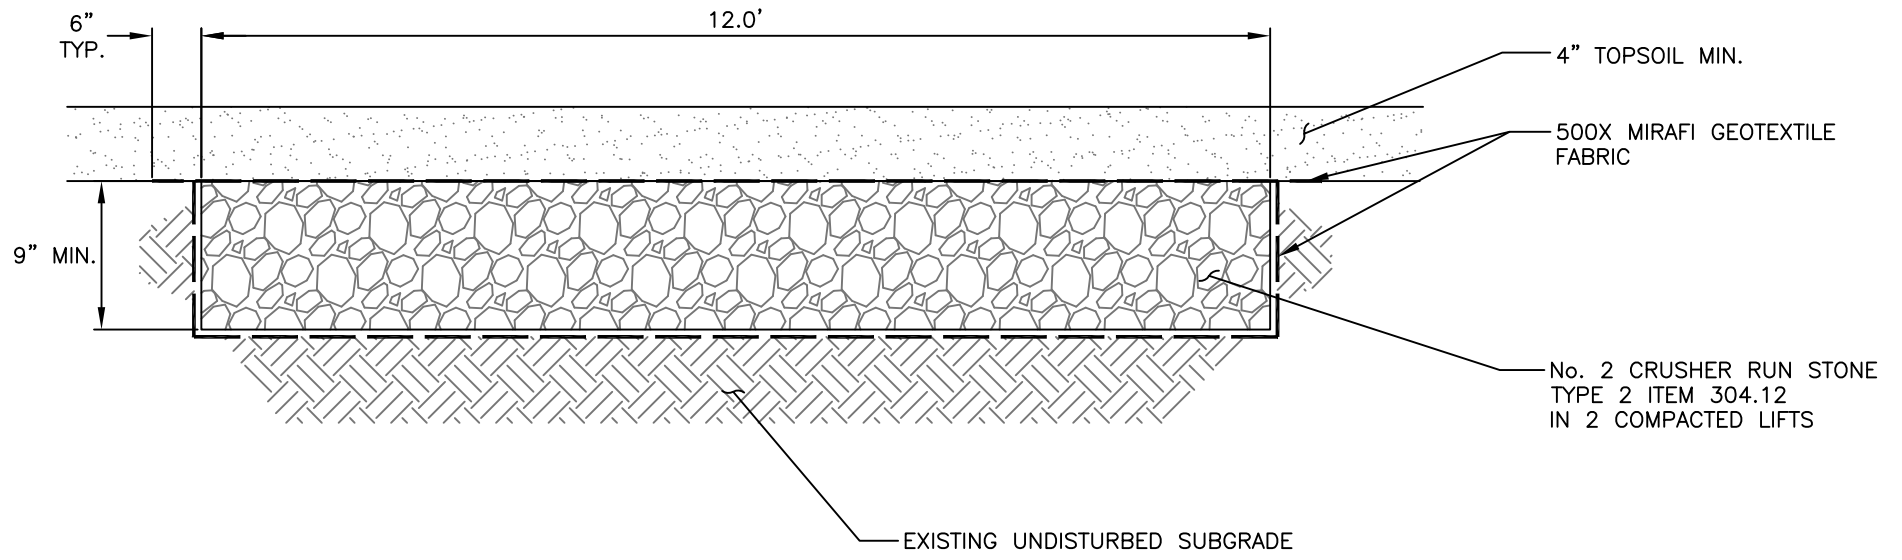

 TOWN OF HENRIETTA	<b>SUBSURFACE MAINTENANCE ACCESS ROAD SECTION</b>	
	SCALE: N.T.S.	<b>ST-26</b>
	DATE: 11/15/2011	