
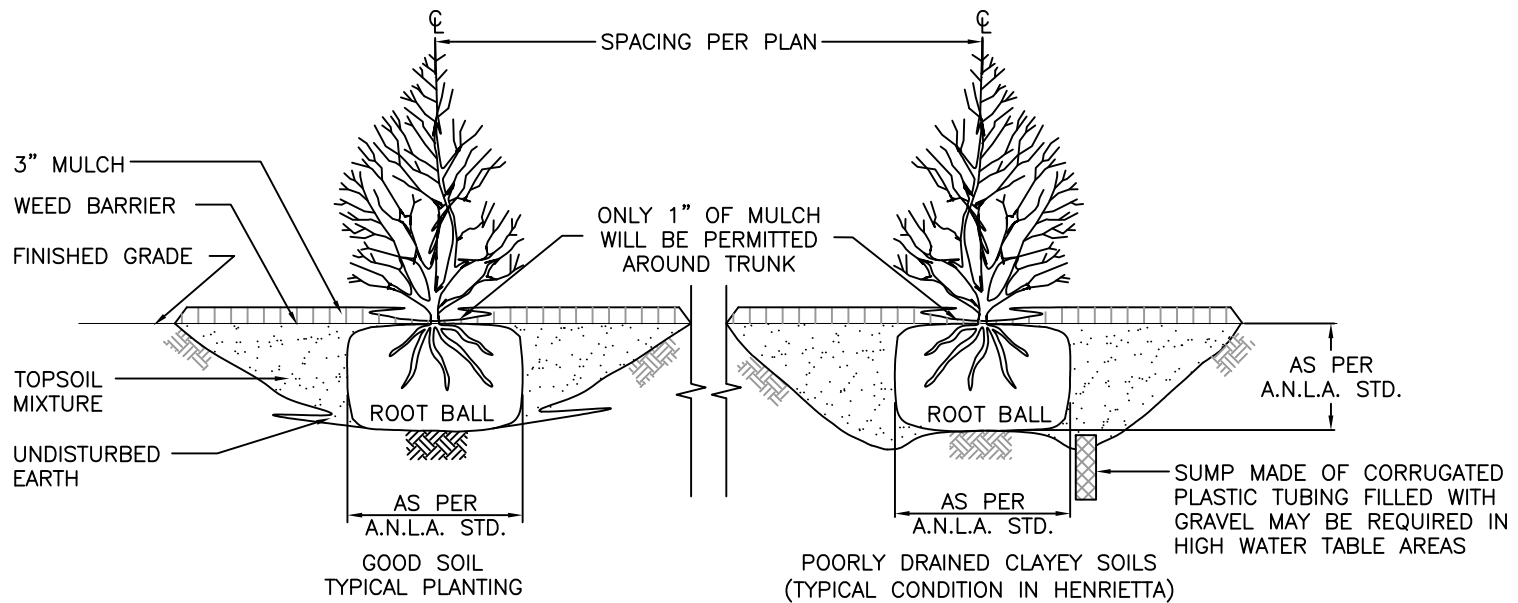


\\0server\user folders\Town Projects\AutoCAD Projects\Non-Town Wide\Details\Sanitary\M-4\Tree&ShrubPlanting.dwg

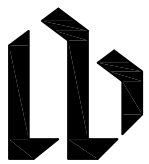

SHRUB PLANTING DETAIL

N.T.S.

 TOWN OF HENRIETTA	TYPICAL SHRUB PLANTING DETAIL	
	SCALE: N.T.S.	M-4a
	DATE: 11/10/2011	