
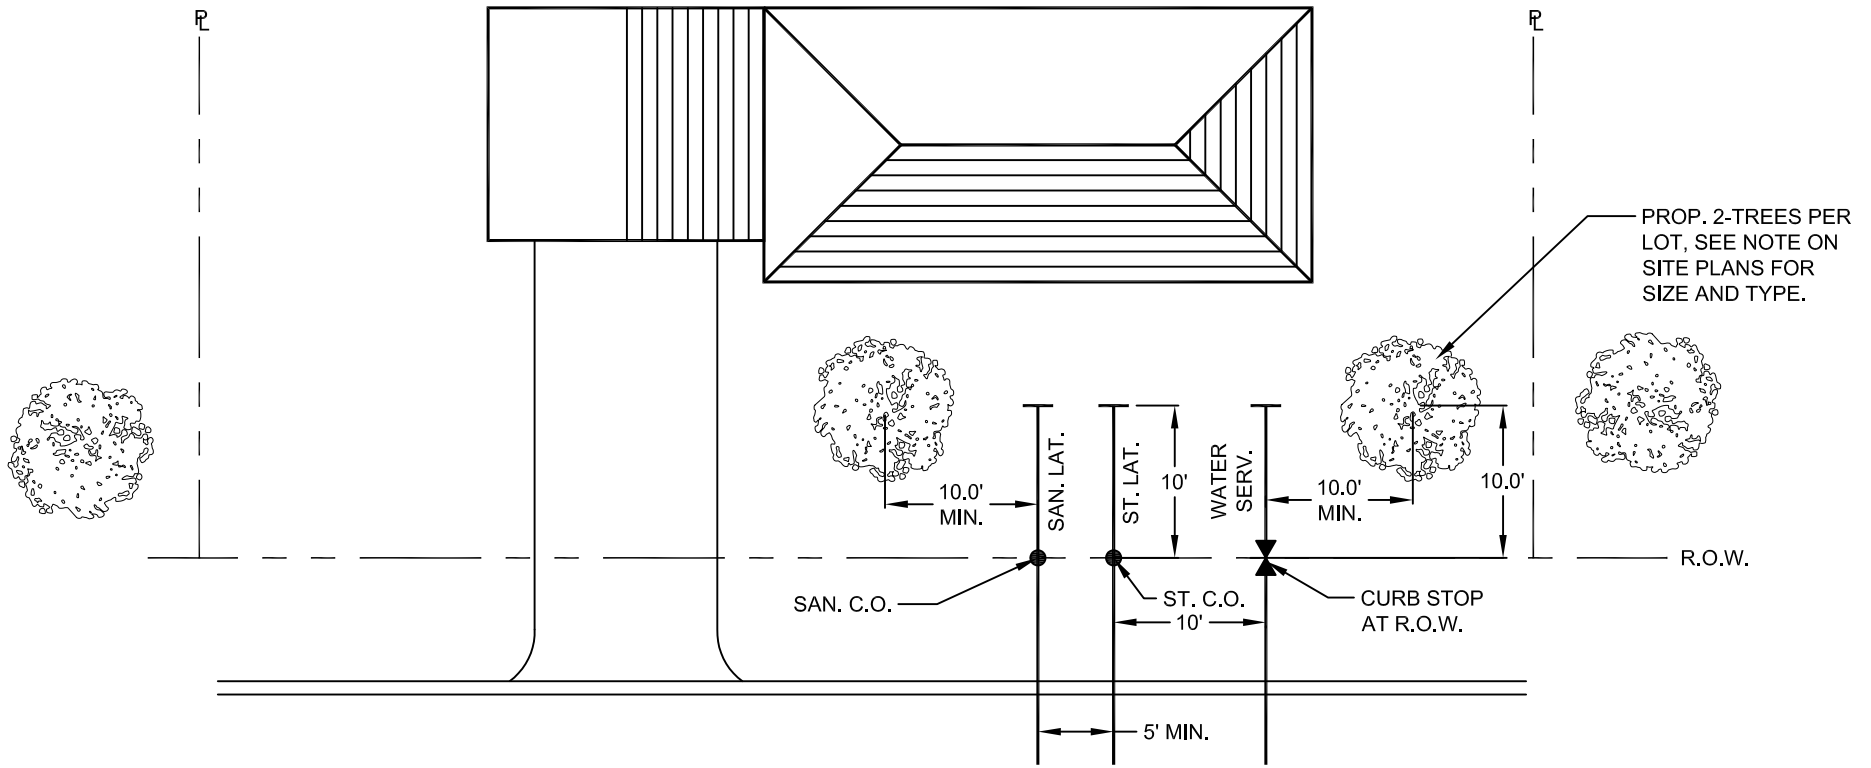


\\server\user_folders\Town_Projects\AutoCAD_Projects\Non-Townable_Details\Miscellaneous\{M-5}TreeLocation.dwg

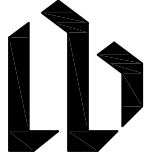

NOTE: SANITARY CLEANOUTS AND STORM CLEANOUTS TO BE LOCATED AT R.O.W. OR EASEMENT LINE
 EXTEND SERVICES 10' PAST R.O.W. OR EASEMENT.

 TOWN OF HENRIETTA	TYPICAL TREE LOCATION	
	SCALE: N.T.S.	M-5
DATE: 11/10/2011		