
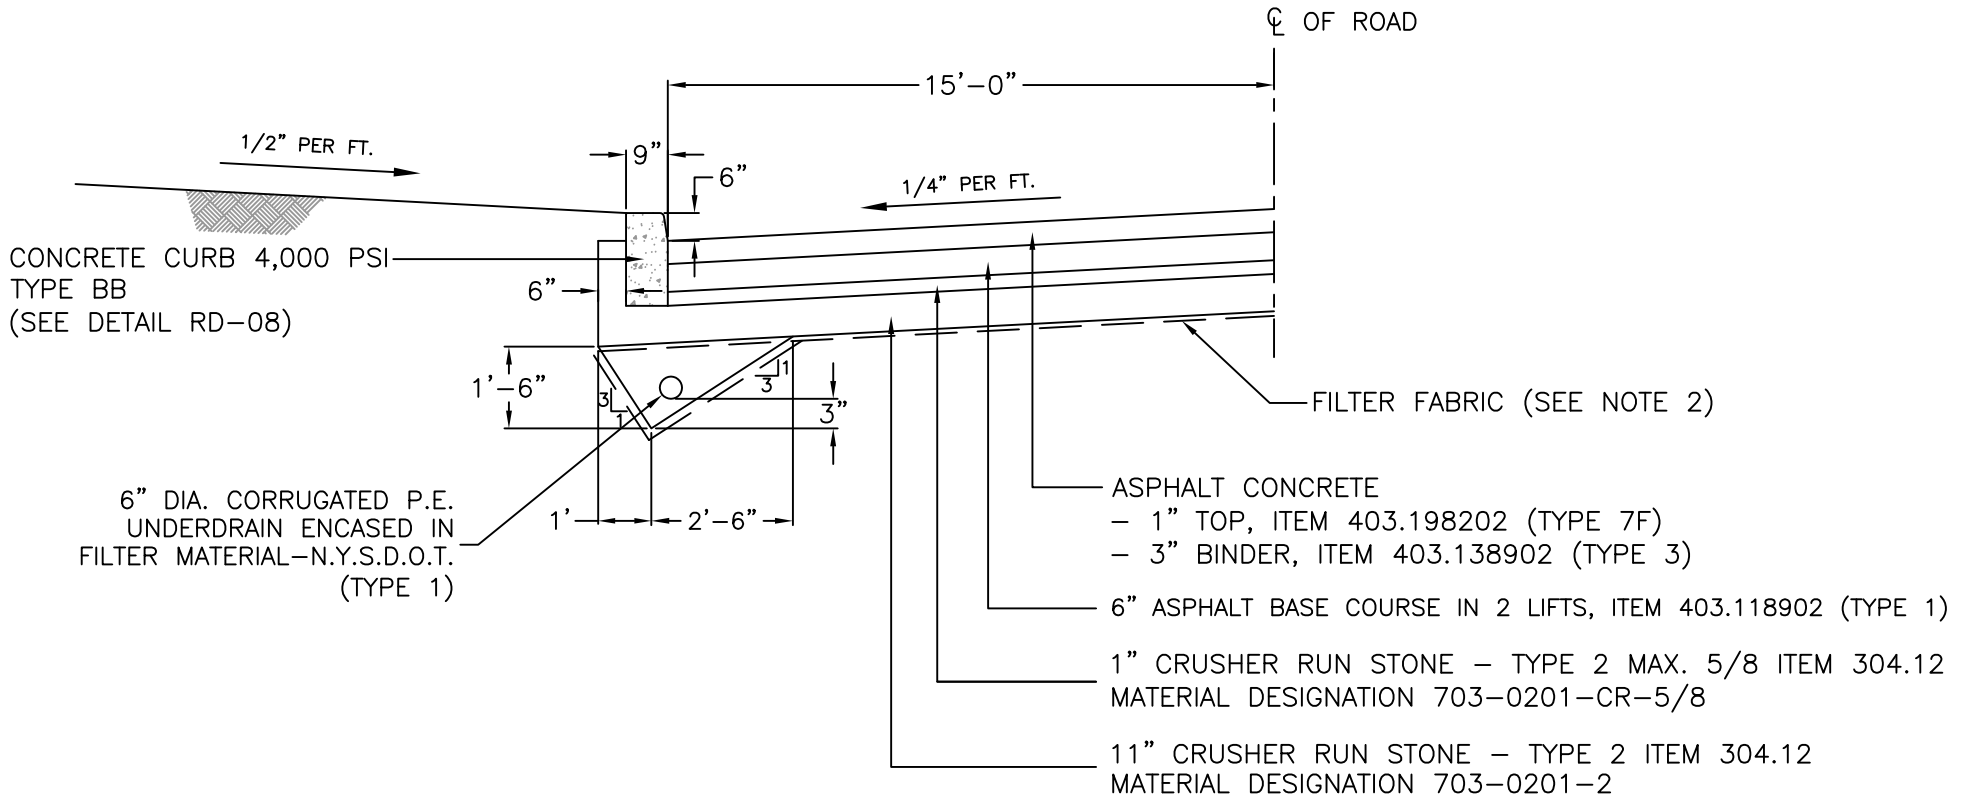


\\Oserver\user_folders\Town Projects\AutoCAD Projects\Non-Town Wide\Details\Roadway\RD-03\ PavementSection(Com-Ind-Curb).dwg

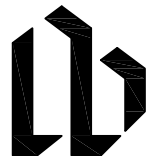

GEOTEXTILE FABRICS:

1. FOR DRAINAGE ENVELOPE FOR UNDERDRAIN PIPING AND FILTER STONE PROVIDE MIRAFI 140N (NON-WOVEN FABRIC) OR EQUAL.
2. FOR FABRIC SPREAD OVER ROADWAY PAVEMENT SUBGRADE PROVIDE MIRAFI 500X (WOVEN FABRIC) OR EQUAL.

 TOWN OF HENRIETTA	TYPICAL PAVEMENT SECTION FOR COMMERCIAL OR INDUSTRIAL	
	SCALE: N.T.S.	RD-03
	DATE: 03/14/2012	