



\\0server\user\_folders\Town Projects\AutoCAD Projects\Non-Town Wide\Details\Roadway\RD-03\PavementSection(Com-Ind-Curb).dwg

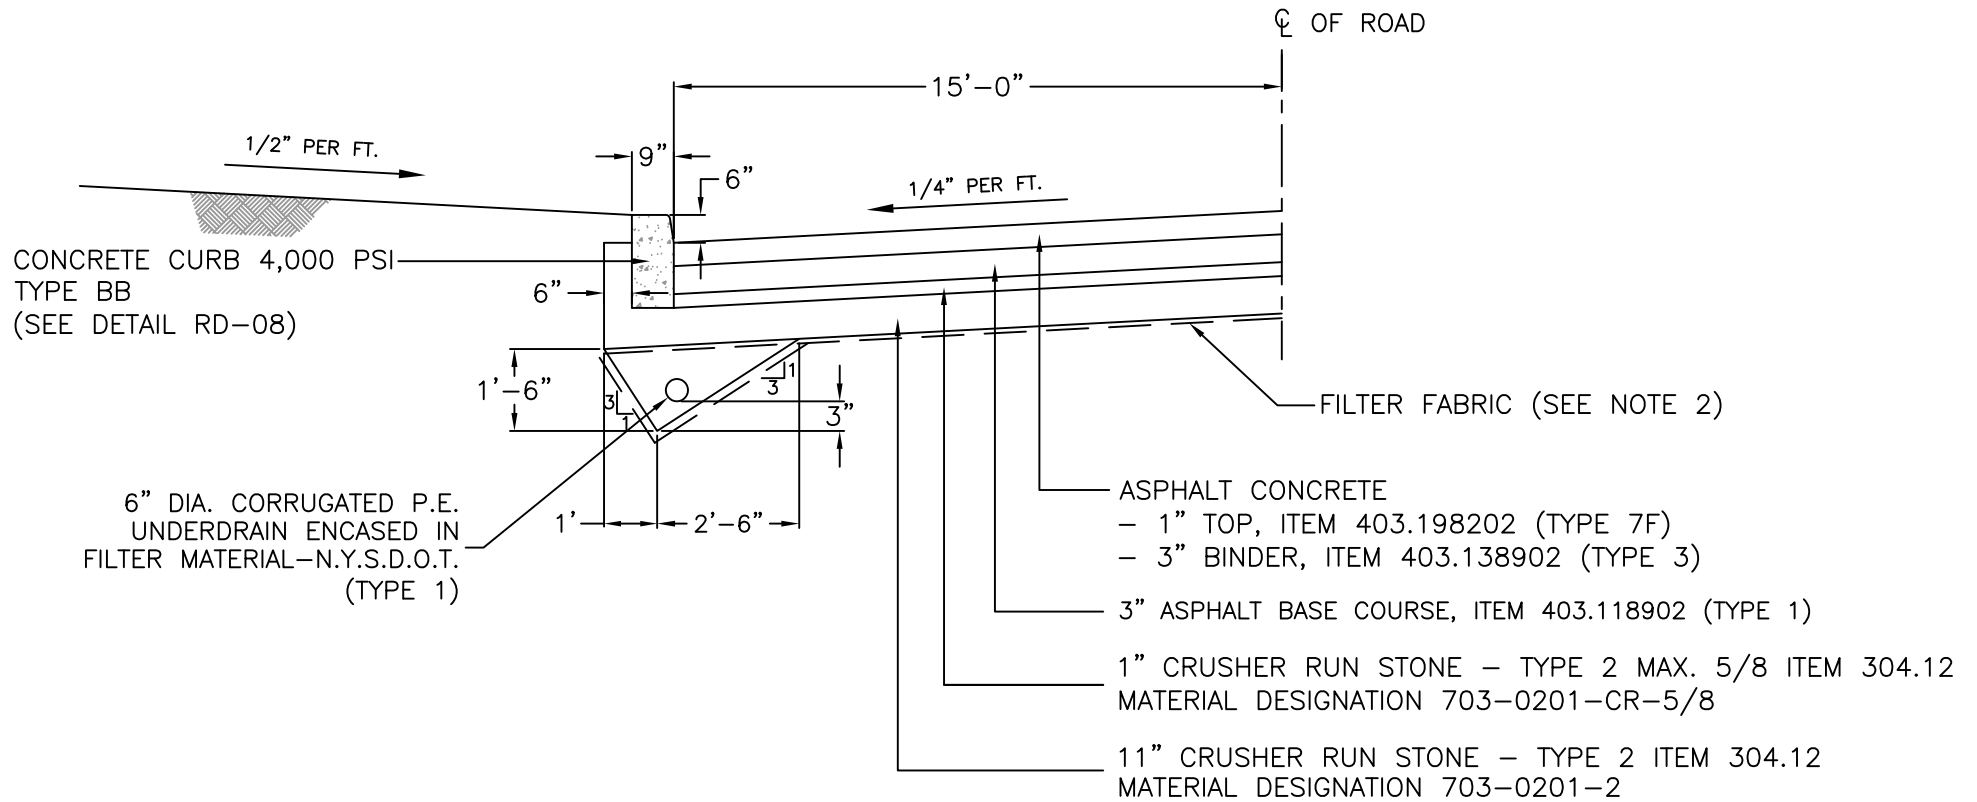

**GEOTEXTILE FABRICS:**

1. FOR DRAINAGE ENVELOPE FOR UNDERDRAIN PIPING AND FILTER STONE PROVIDE MIRAFI 140N (NON-WOVEN FABRIC) OR EQUAL.
2. FOR FABRIC SPREAD OVER ROADWAY PAVEMENT SUBGRADE PROVIDE MIRAFI 500X (WOVEN FABRIC) OR EQUAL.

 TOWN OF HENRIETTA	<b>TYPICAL PAVEMENT SECTION FOR LIGHT DUTY COMMERCIAL OR INDUSTRIAL</b>	
	SCALE: N.T.S.	<b>RD-04</b>
DATE: 03/14/2012		