
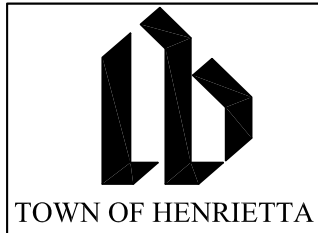


\\0server\user folders\Town Projects\AutoCAD Projects\Non-Town Wide\Details\Roadway\RD-10\ConcreteCatchBasinApron.dwg

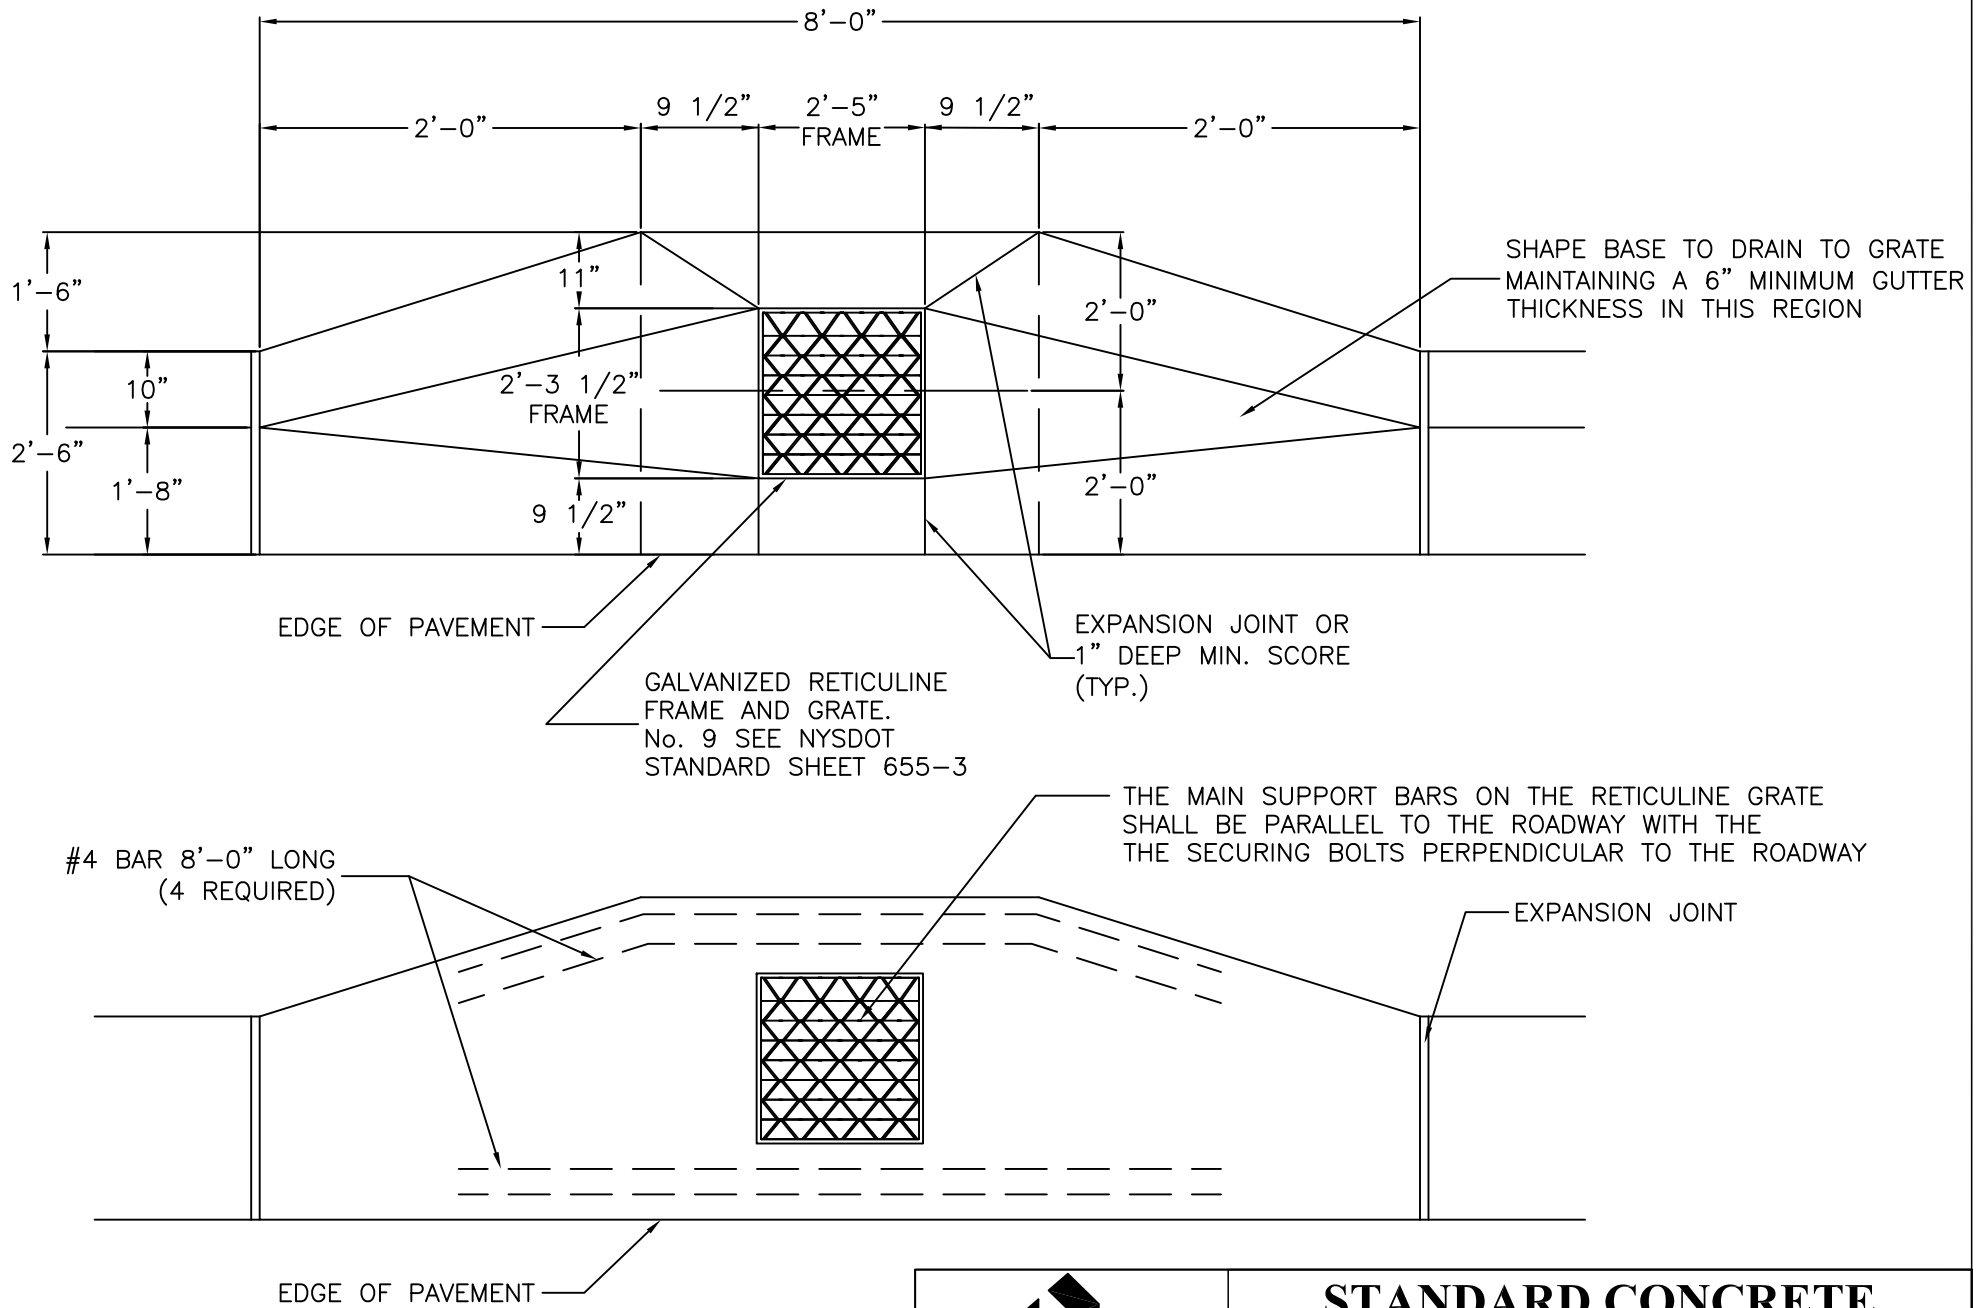

STANDARD CONCRETE GUTTER APRON	
SCALE: N.T.S.	
DATE: 06/16/2014	
RD-10	