


\\Oserver\user_folders\Town Projects\AutoCAD Projects\Non-Town Wide\Details\Roadway\RD-18\SubsurfaceMaintenanceRoad.dwg.dwg

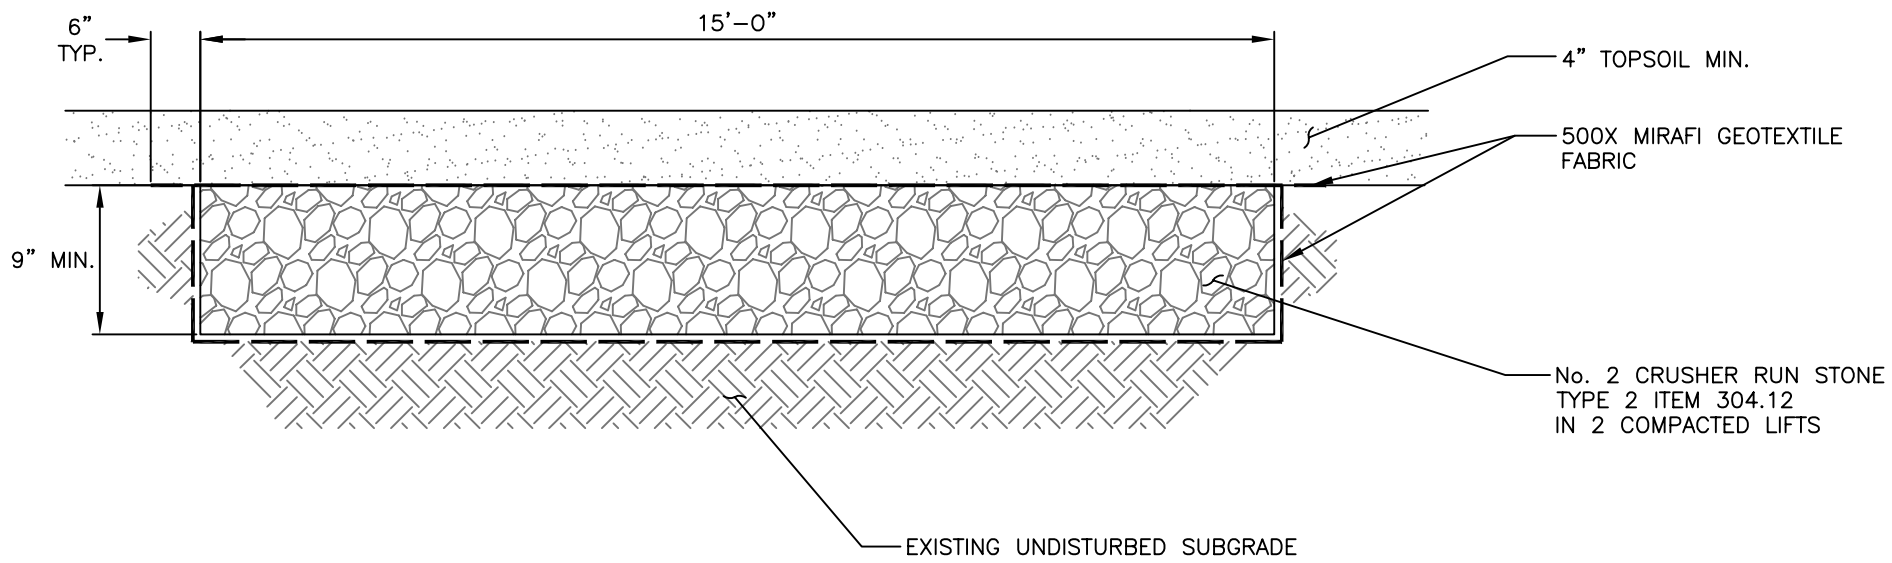

TOWN OF HENRIETTA

SUBSURFACE MAINTENANCE ACCESS ROAD SECTION

SCALE: N.T.S.

DATE: 03/14/2012

RD-18