


\\0server\user_folders\Town Projects\AutoCAD Projects\Non-Town Wide\Details\Roadway\RW-Temporary\Turnaround.dwg

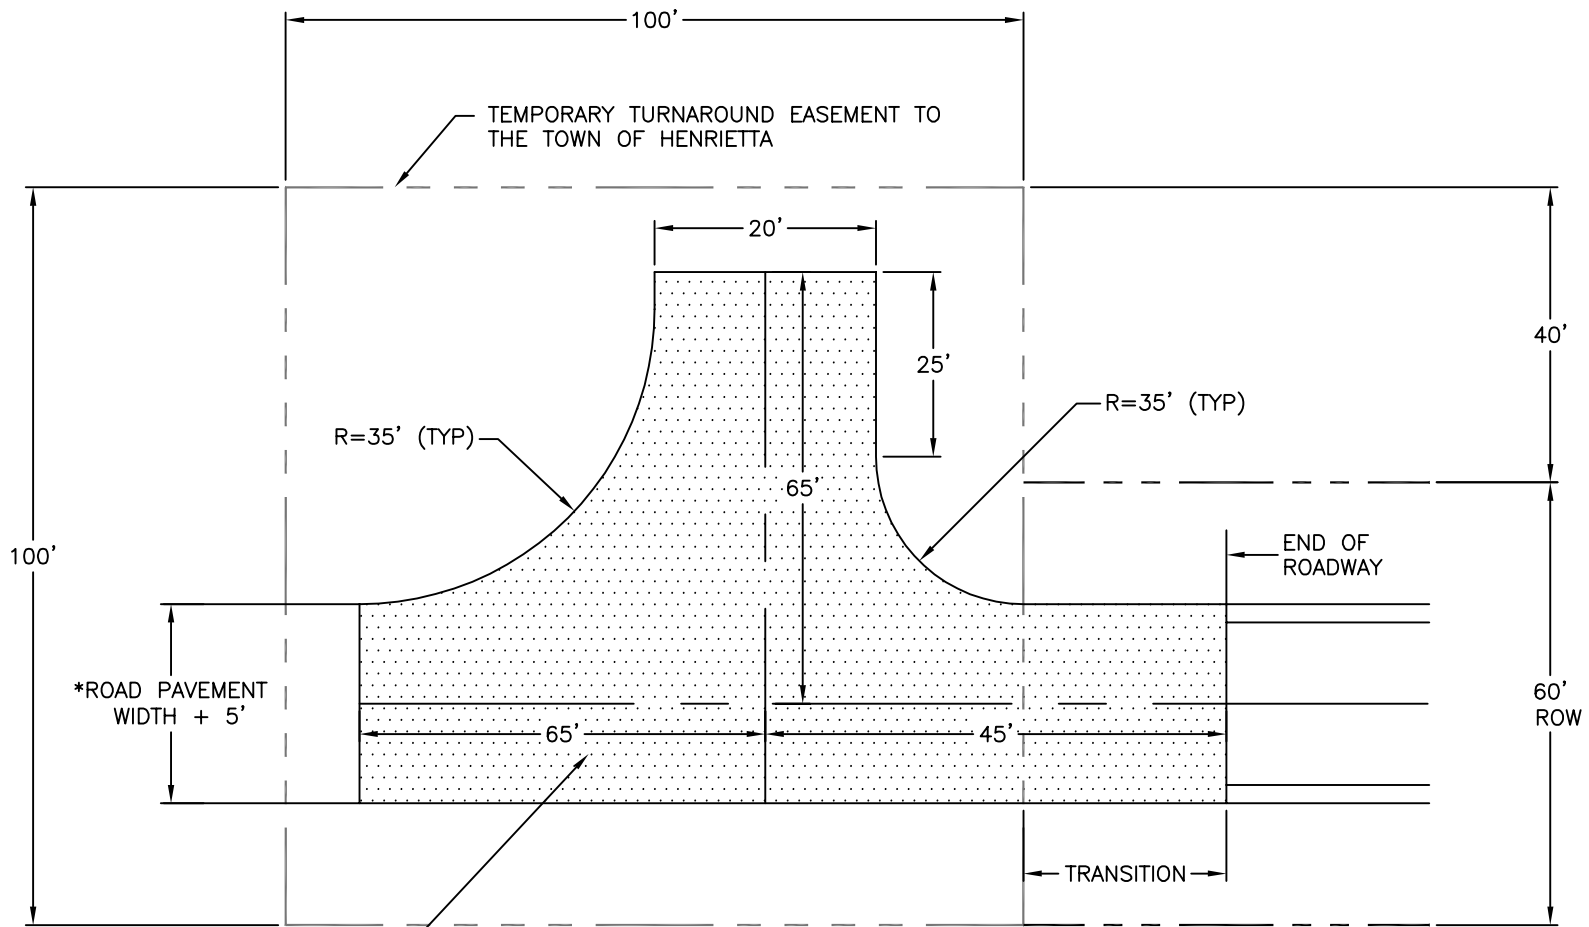

TURNAROUND PAVEMENT SECTION SHALL BE:
2" ASPHALT CONCRETE BINDER - TYPE 3 ITEM 403.138902
9" CRUSHER RUN STONE - TYPE 2 ITEM 304.12 IN 2 COMPACTED LIFTS



TOWN OF HENRIETTA

TEMPORARY HAMMER HEAD TURNAROUND

SCALE: N.T.S.

DATE: 03/14/2012

RD-19a