



\\0server\user_folders\Town Projects\AutoCAD Projects\Non-Town Wide\Details\Roadway\{RW-1}\TemporaryTurnaround.dwg

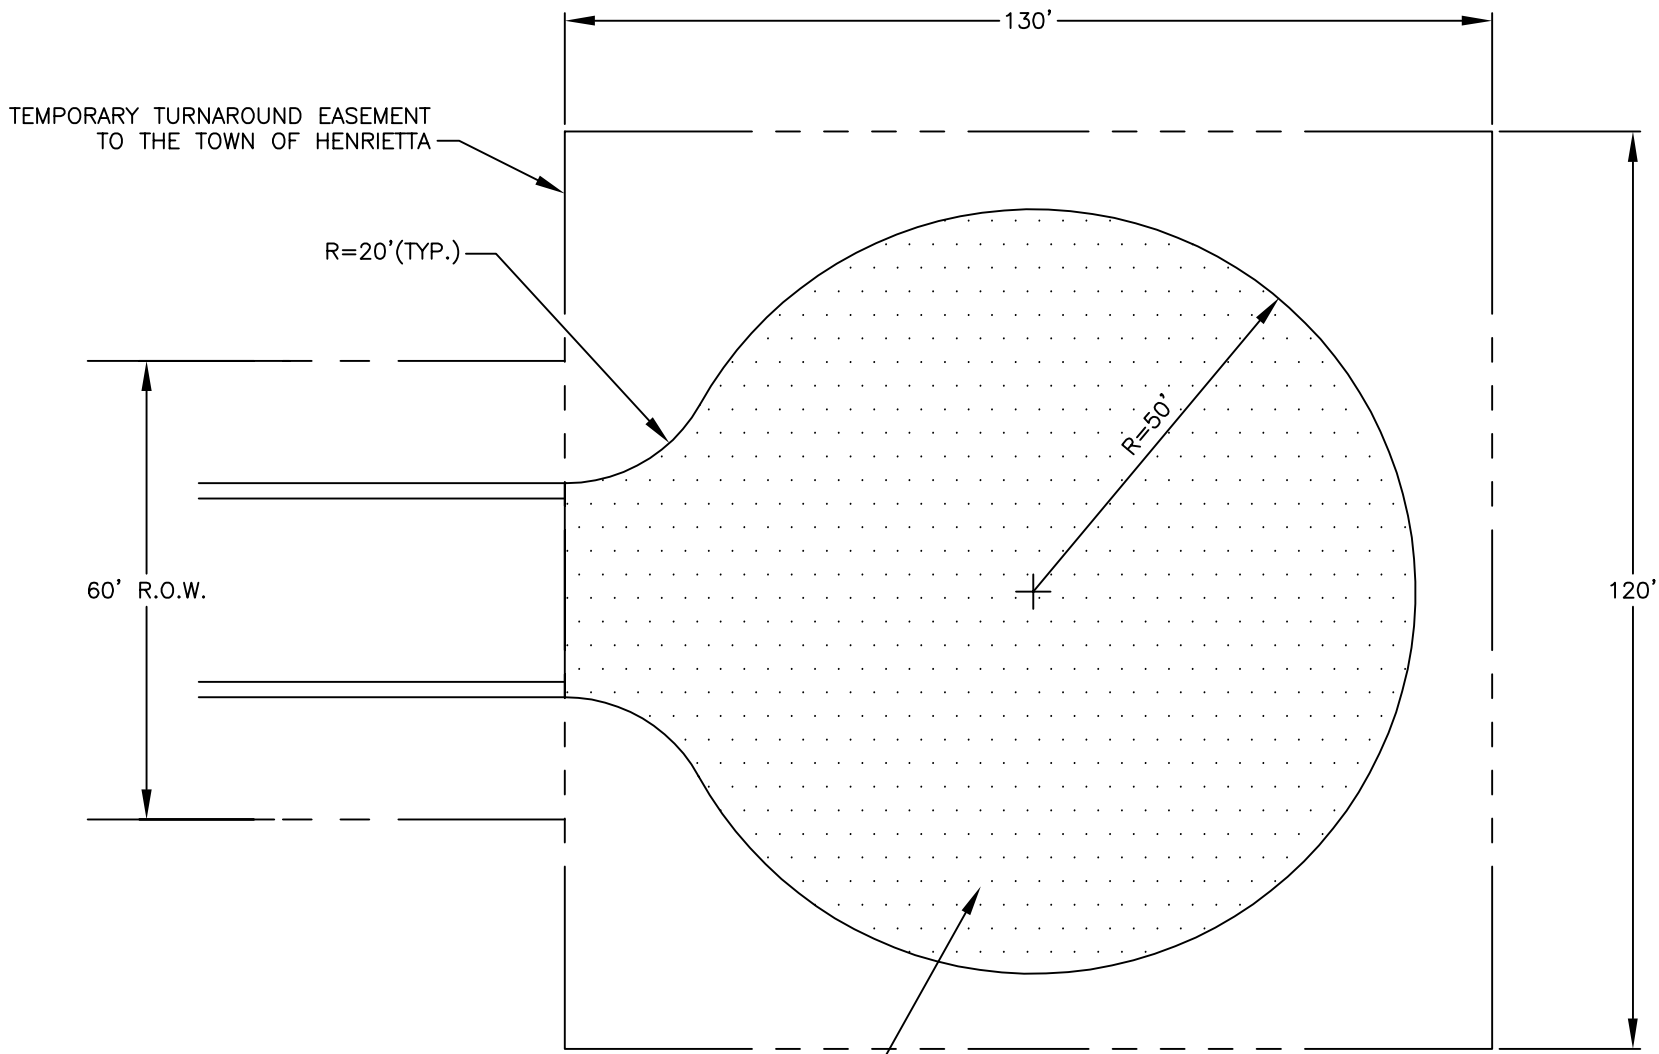

TURNAROUND PAVEMENT SECTION SHALL BE:
2" ASPHALT CONCRETE BINDER - TYPE 3 ITEM 403.13
9" CRUSHER RUN STONE - TYPE 2 ITEM 304.12 IN 2 COMPACTED LIFTS

 TOWN OF HENRIETTA	TEMPORARY CUL-DE-SAC TURNAROUND	
	SCALE: N.T.S.	RD-19b
	DATE: 03/14/2012	