
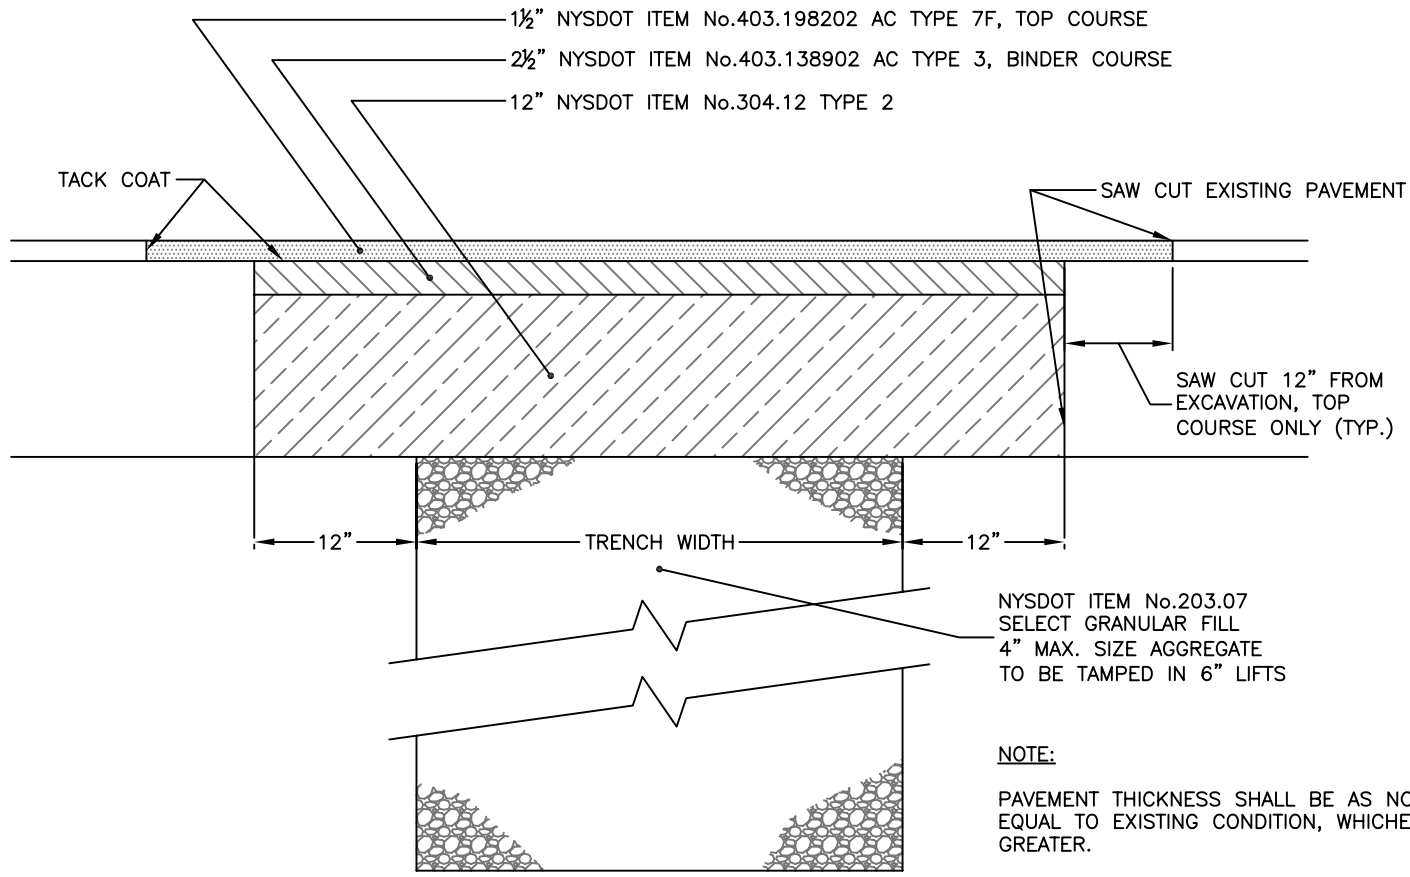


\\SERVER\User\Folders\Town Projects\AutoCAD Projects\Non-Town Wide\Details\Roadway\RD-20c\Pavement TrenchRestoration(IndDriveway).dwg

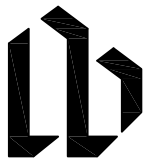

NOTE:
PAVEMENT THICKNESS SHALL BE AS NOTED OR EQUAL TO EXISTING CONDITION, WHICHEVER IS GREATER.

 TOWN OF HENRIETTA	PAVEMENT TRENCH RESTORATION (RESIDENTIAL)	
	SCALE: N.T.S.	RD-20a
	DATE: 3/14/2012	