
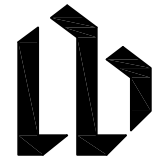


\\SERVER\User\Folders\Town Projects\AutoCAD Projects\Non-Town Wide\Details\Roadway\RD-20b\Pavement Trench Restoration(Comm-Ind).dwg

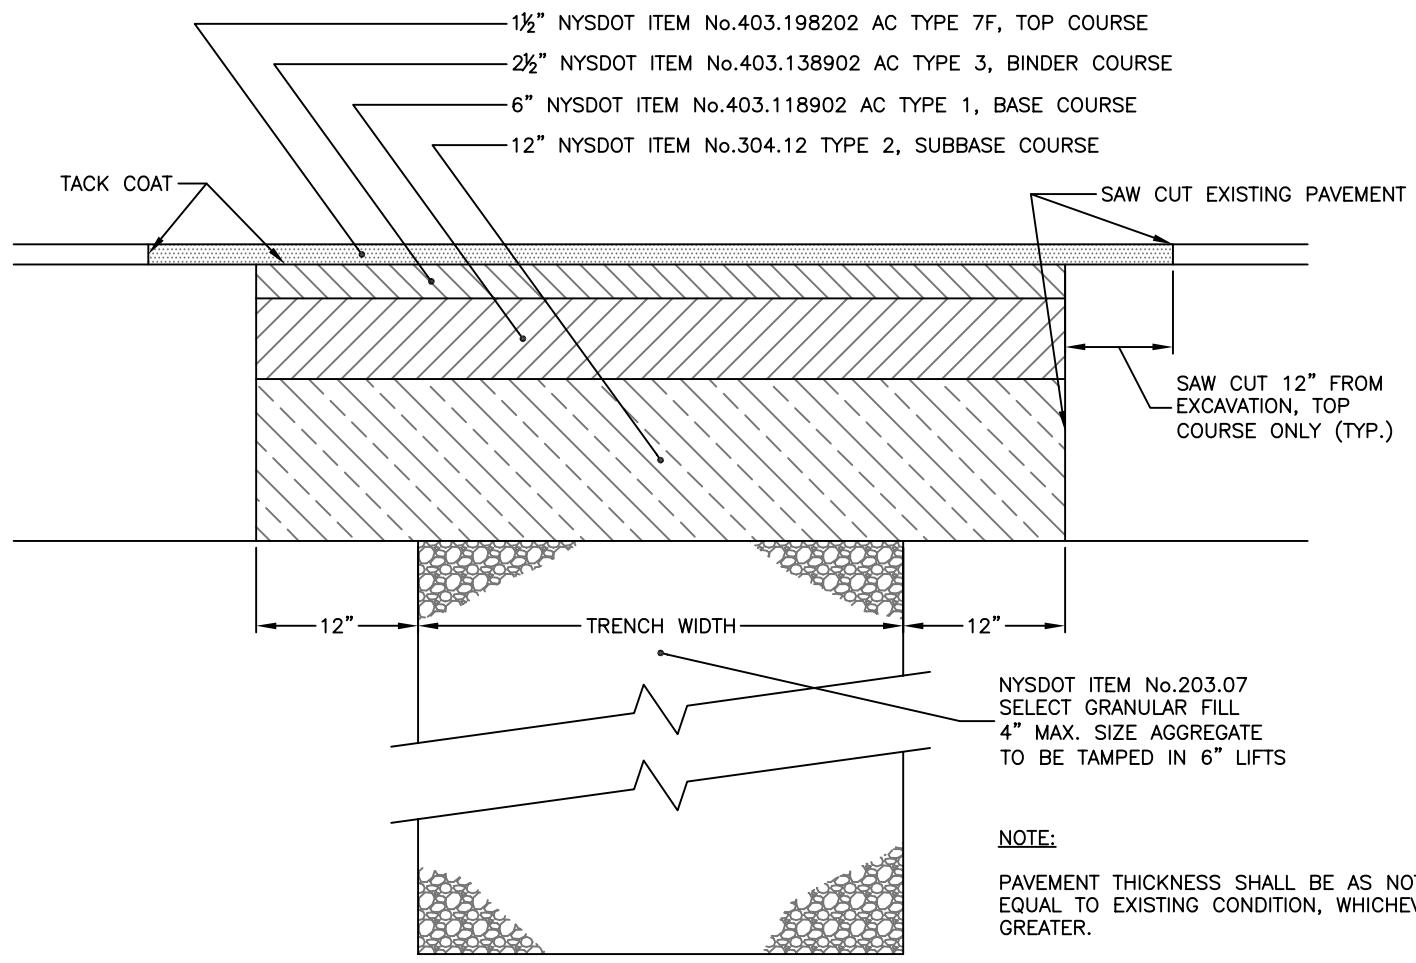

TOWN OF HENRIETTA

PAVEMENT TRENCH RESTORATION (COMMERCIAL/INDUSTRIAL)

SCALE: N.T.S.

DATE: 3/14/2012

RD-20b