


\\0SERVER\User\Folders\Town Projects\AutoCAD Projects\Non-Town Wide\Details\Roadway\RD-20c\Pavement Trench Restoration (Industrial Driveway).dwg

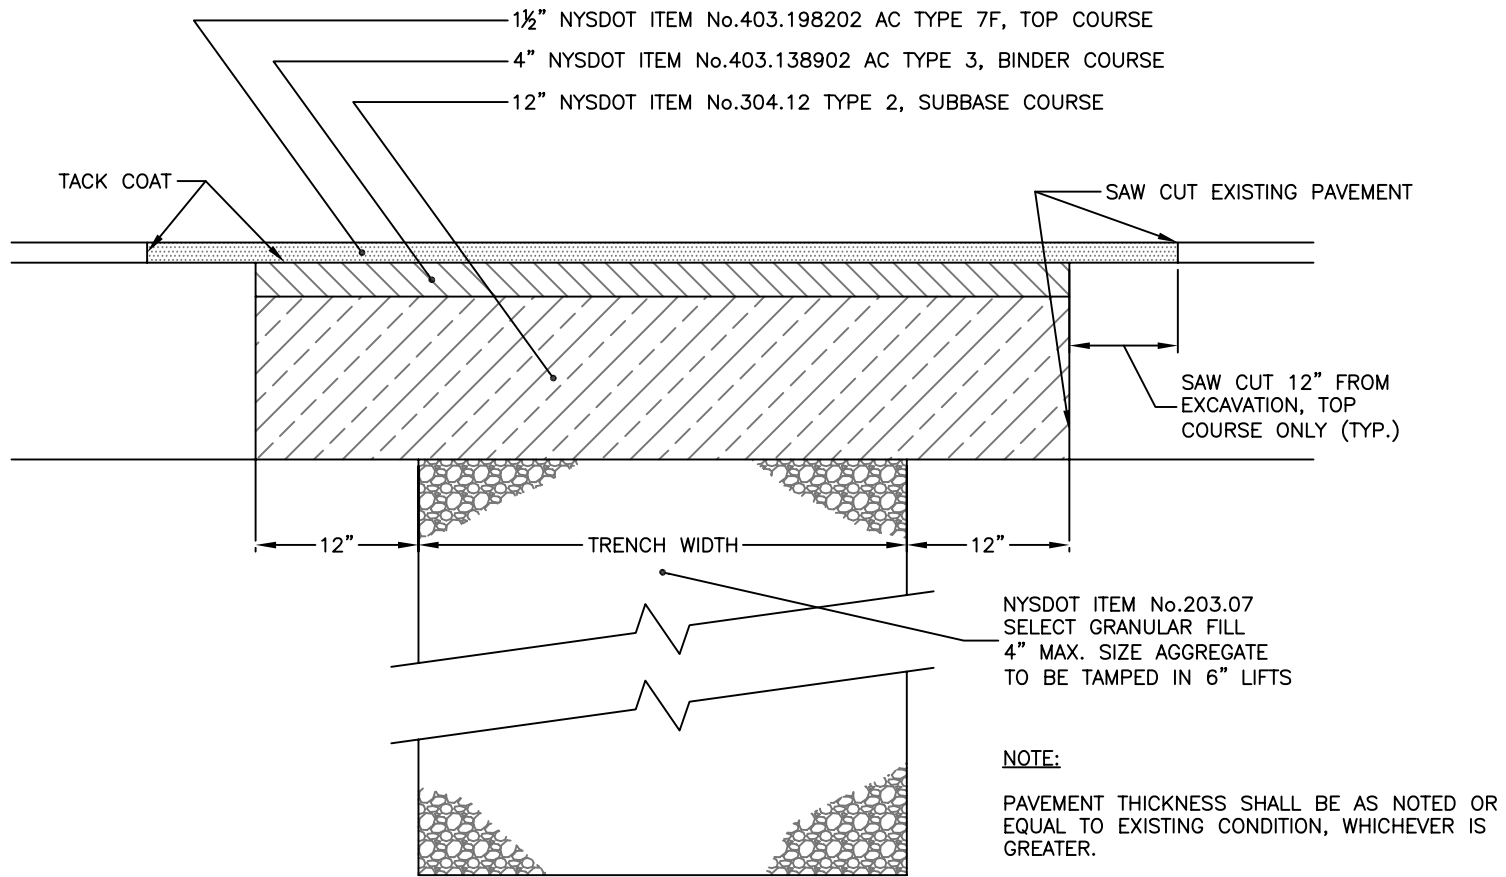

TOWN OF HENRIETTA

**PAVEMENT TRENCH RESTORATION  
(INDUSTRIAL DRIVEWAY)**

SCALE: N.T.S.

DATE: 3/14/2012

**RD-20c**