


\\0server\user\_folders\Town Projects\AutoCAD Projects\Non-Town Wide\Details\Roadway\RD-23a\MonumentInstallation.dwg

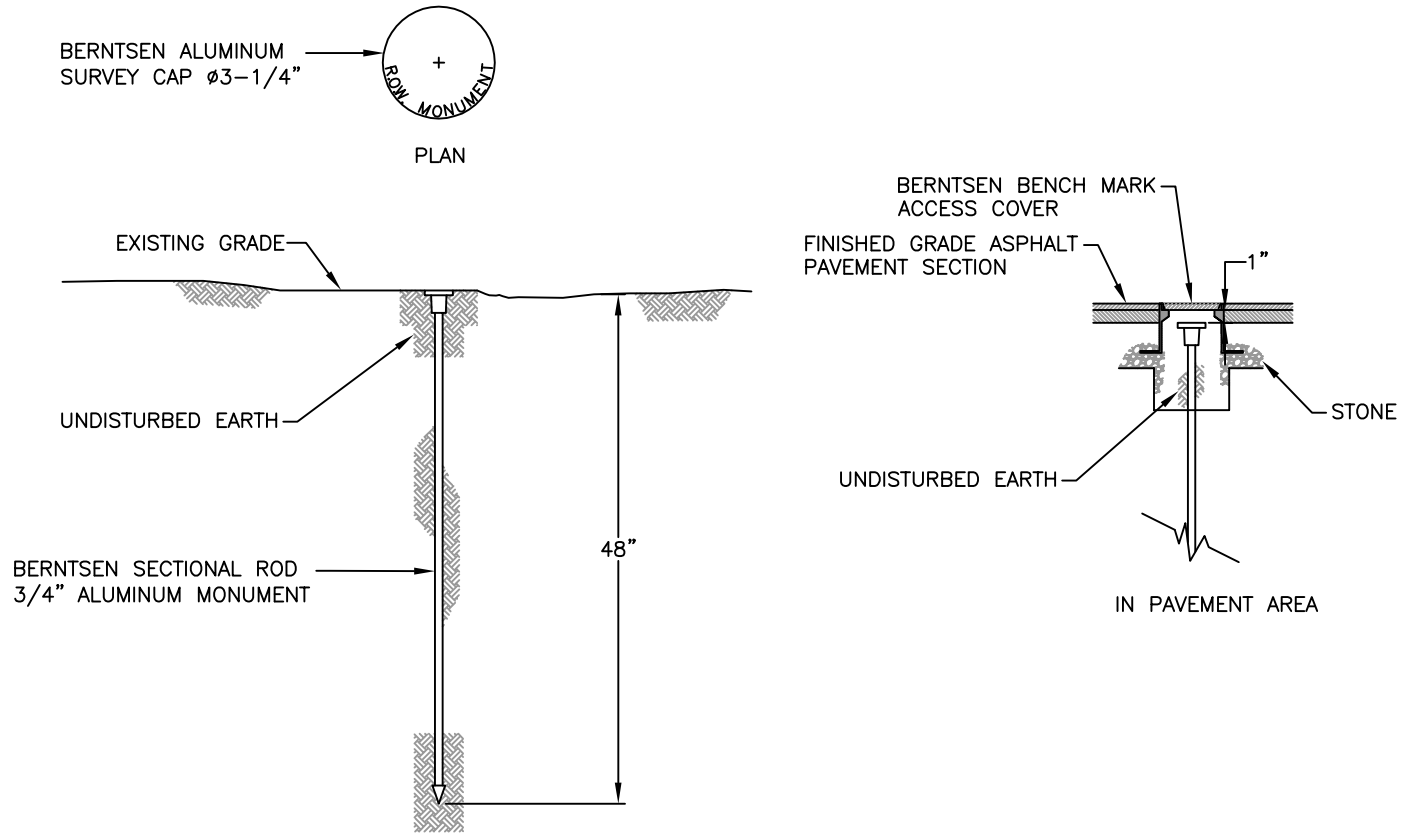

## R.O.W. MONUMENT INSTALLATION TYPE A

SCALE: N.T.S.

DATE: 3/14/2012

**RD-23a**