
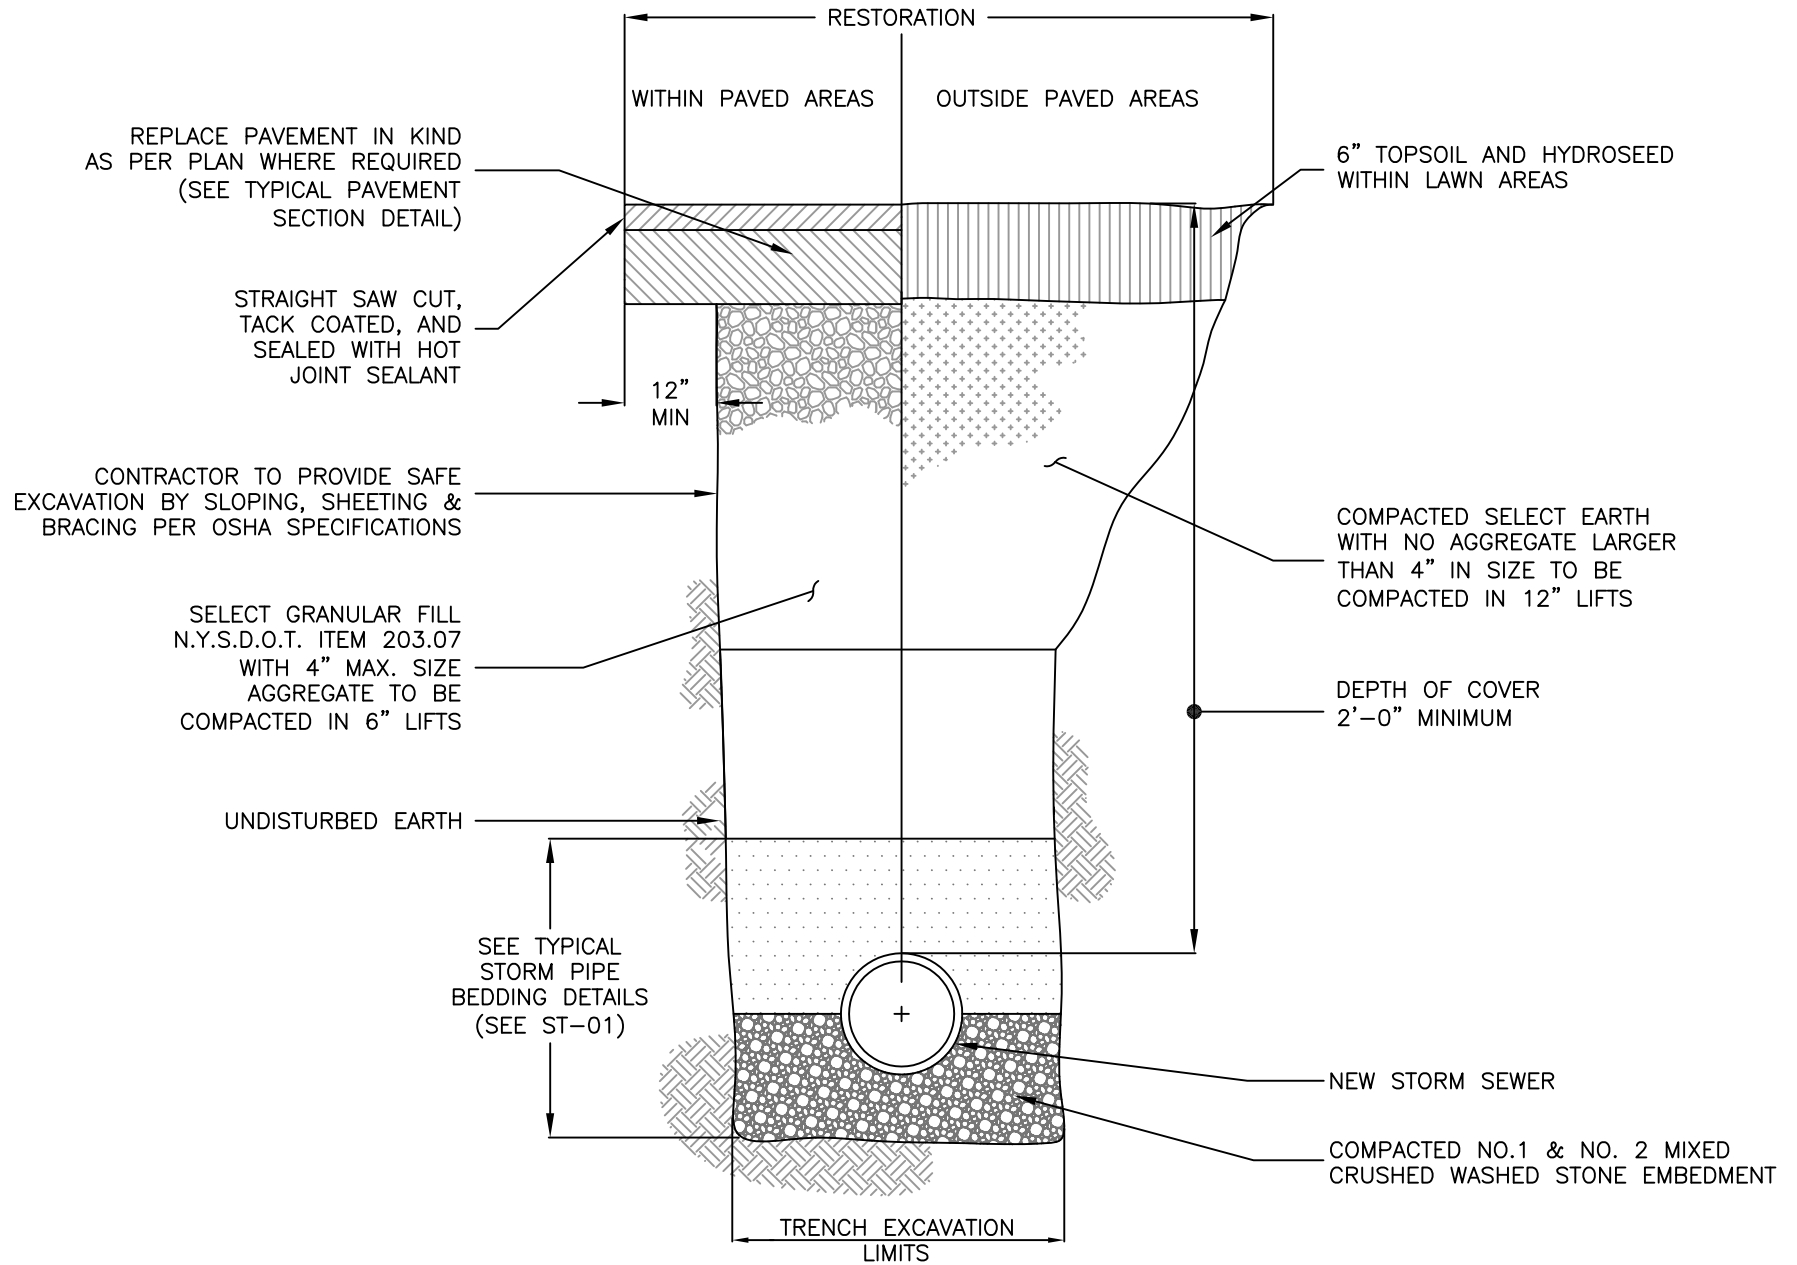


\\0server\user folders\Town Projects\AutoCAD Projects\Non-Town Wide\Details\Storm\ST-02\TypicalStormSewerTrench.dwg

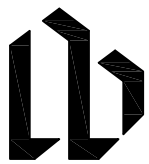

 TOWN OF HENRIETTA	<b>TYPICAL STORM SEWER TRENCH DETAIL</b>	
	SCALE: N.T.S.	<b>ST-02</b>
	DATE: 11/15/2011	