
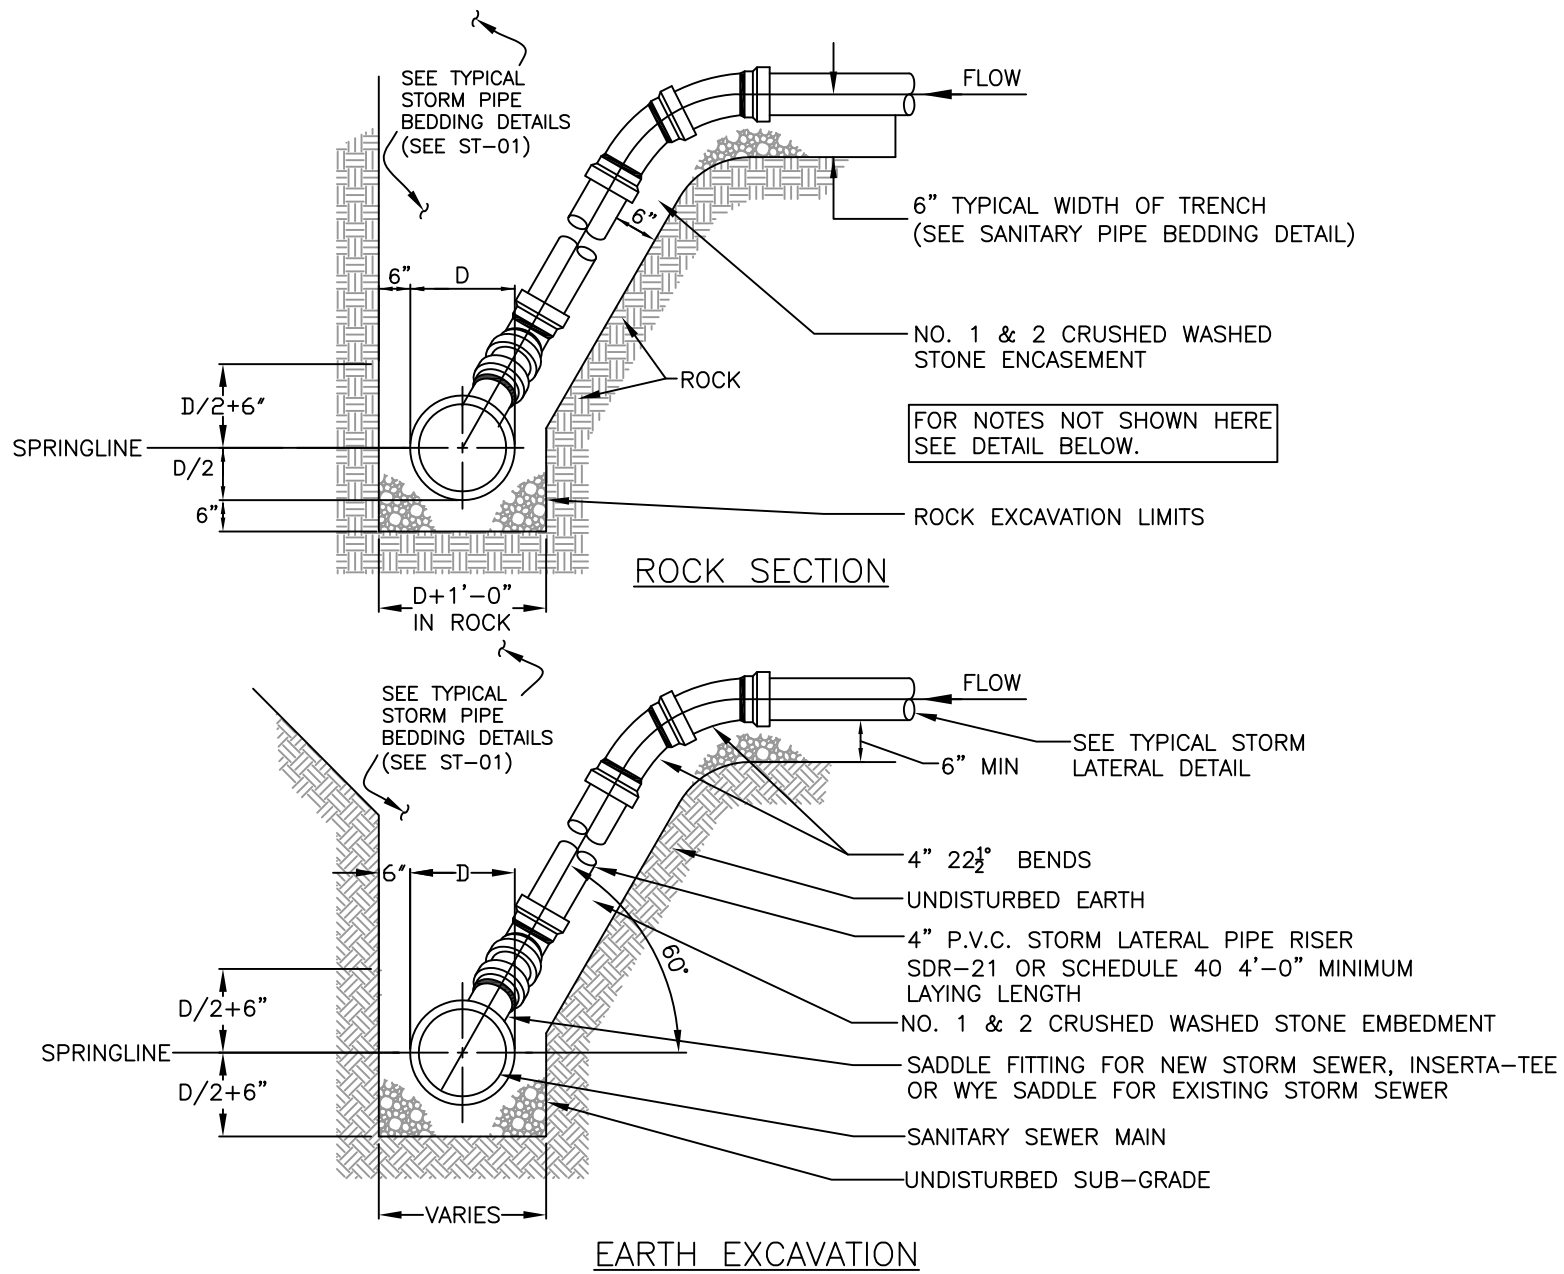


\\server\user_folders\Town Projects\AutoCAD Projects\Non-Town Wide\Details\Storm\ST-06\StormLateralRiser.dwg

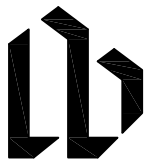

 TOWN OF HENRIETTA	STORM LATERAL RISER DETAIL	
	SCALE: N.T.S.	ST-06
	DATE: 11/15/2011	