



\\0SERVER\User\Folders\Town Projects\AutoCAD Projects\Non-Town Wide\Details\Storm\ST-16\FieldInlet.dwg

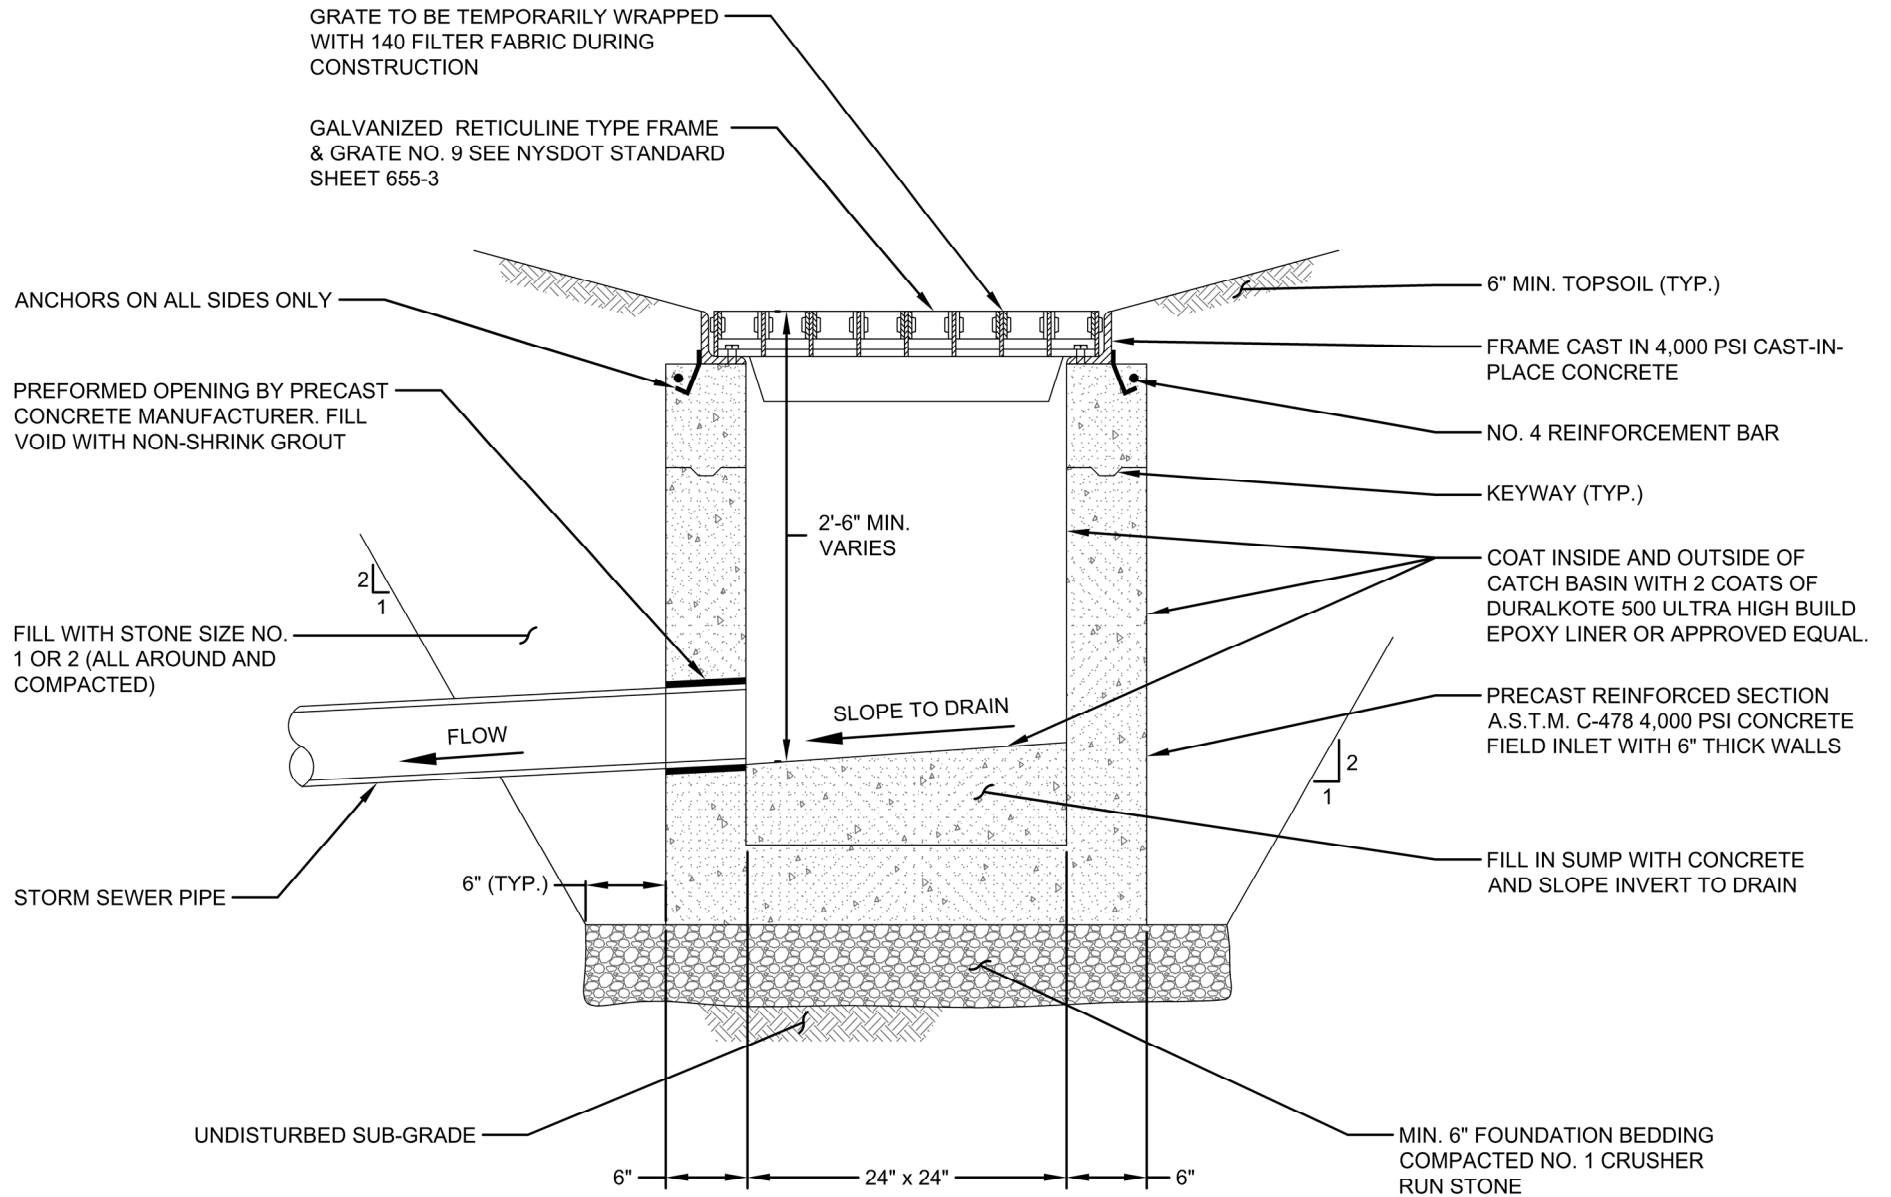

NOTE:

- UPON COMPLETION & ACCEPTANCE OF FIELD INLET. THE GRATE SHALL BE BOLTED DOWN FOR PUBLIC SAFETY.

 TOWN OF HENRIETTA	FIELD INLET DETAIL	
	SCALE: N.T.S.	ST-16
	DATE: 9/29/2015	