



\\server\user\_folders\Town Projects\AutoCAD Projects\Non-Town Wide\Details\Storm\ST-25\Gabion.dwg

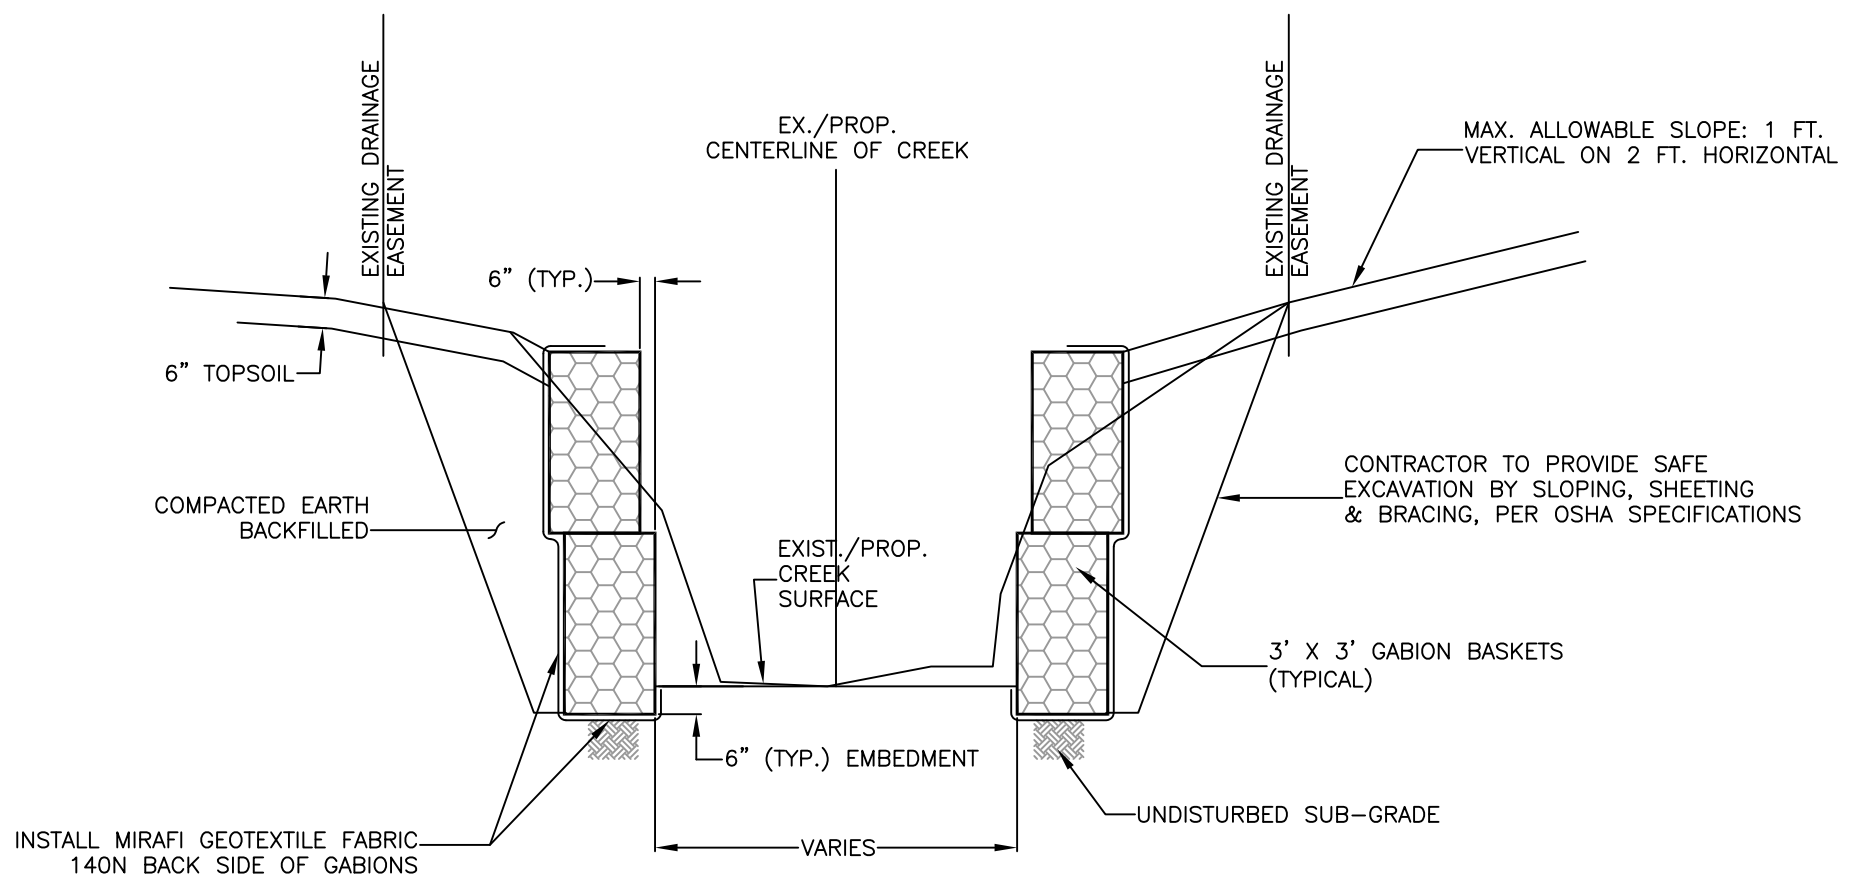

 TOWN OF HENRIETTA	<b>GABION SECTION</b>	
	SCALE: N.T.S.	<b>ST-25</b>
	DATE: 11/15/2011	