



\\Oserver\user_folders\Town Projects\AutoCAD Projects\Non-Town Wide\Details\Storm\ST-26\SubsurfaceMaintenanceRoad.dwg

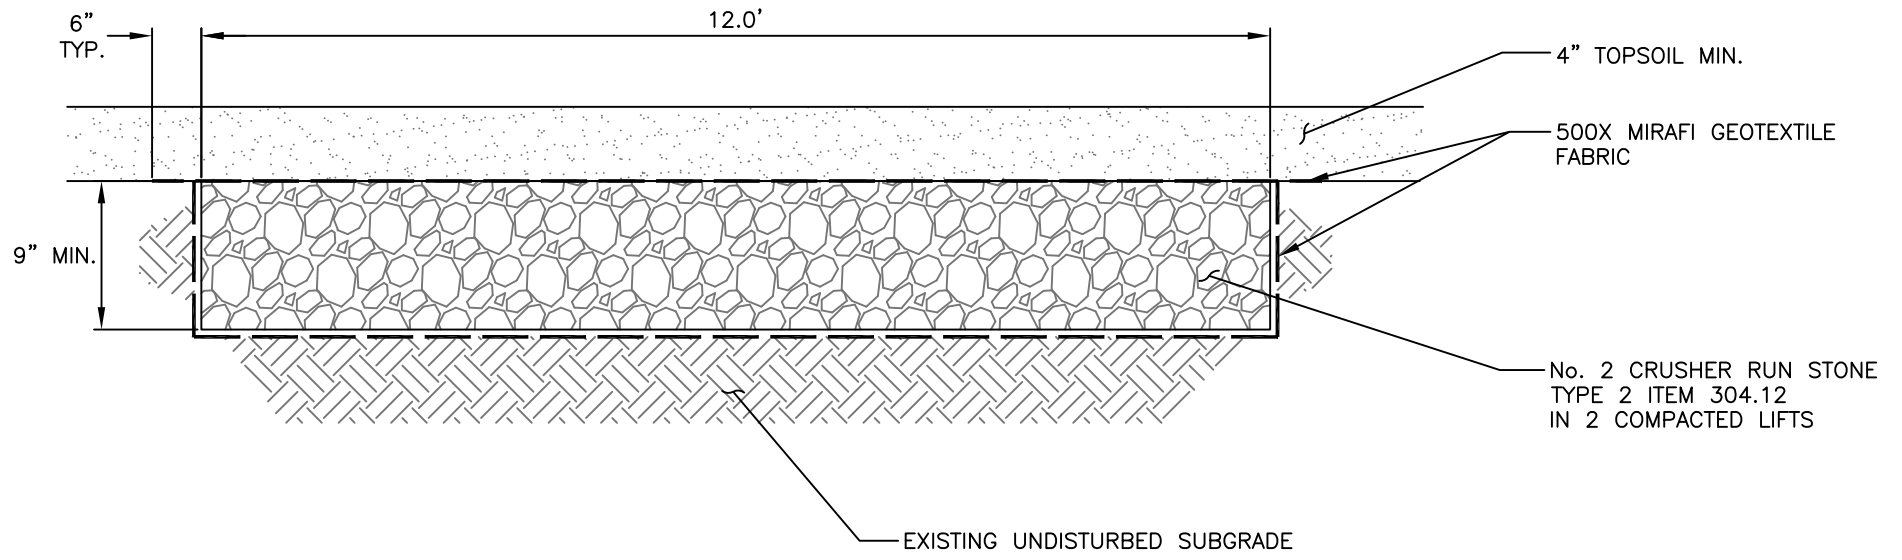

 TOWN OF HENRIETTA	SUBSURFACE MAINTENANCE ACCESS ROAD SECTION	
	SCALE: N.T.S.	ST-26
	DATE: 11/15/2011	