



\\0server\user folders\Town Projects\AutoCAD Projects\Non-Town Wide\Details\Sanitary\LateralTrench.dwg

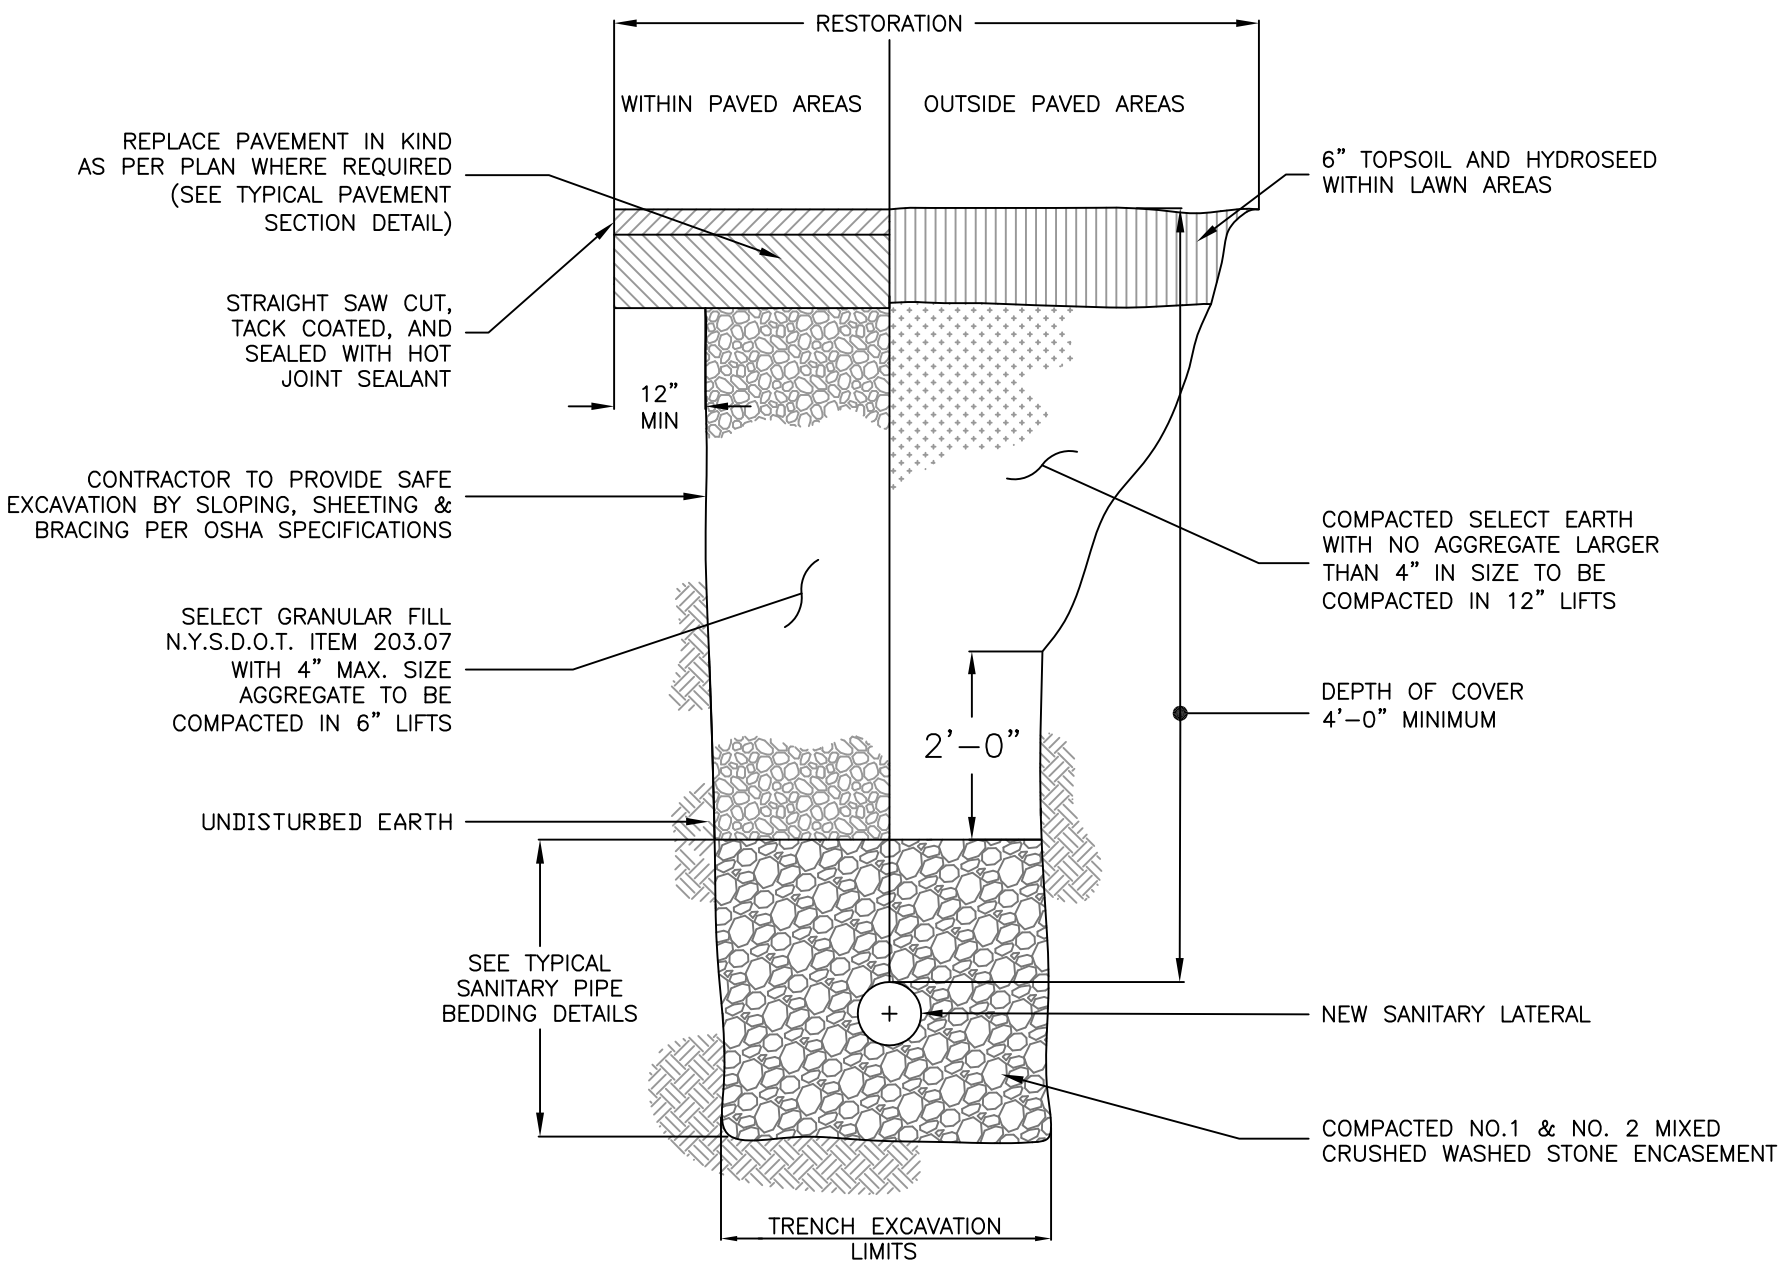

 TOWN OF HENRIETTA	TYPICAL SANITARY LATERAL TRENCH DETAIL	
	SCALE: N.T.S.	SA-03
DATE: 11/15/2011		