



Z:\AutoCAD Projects\Non-Town Wide\Details\Sanitary\SA-29\LongsideLateralReplacement.dwg

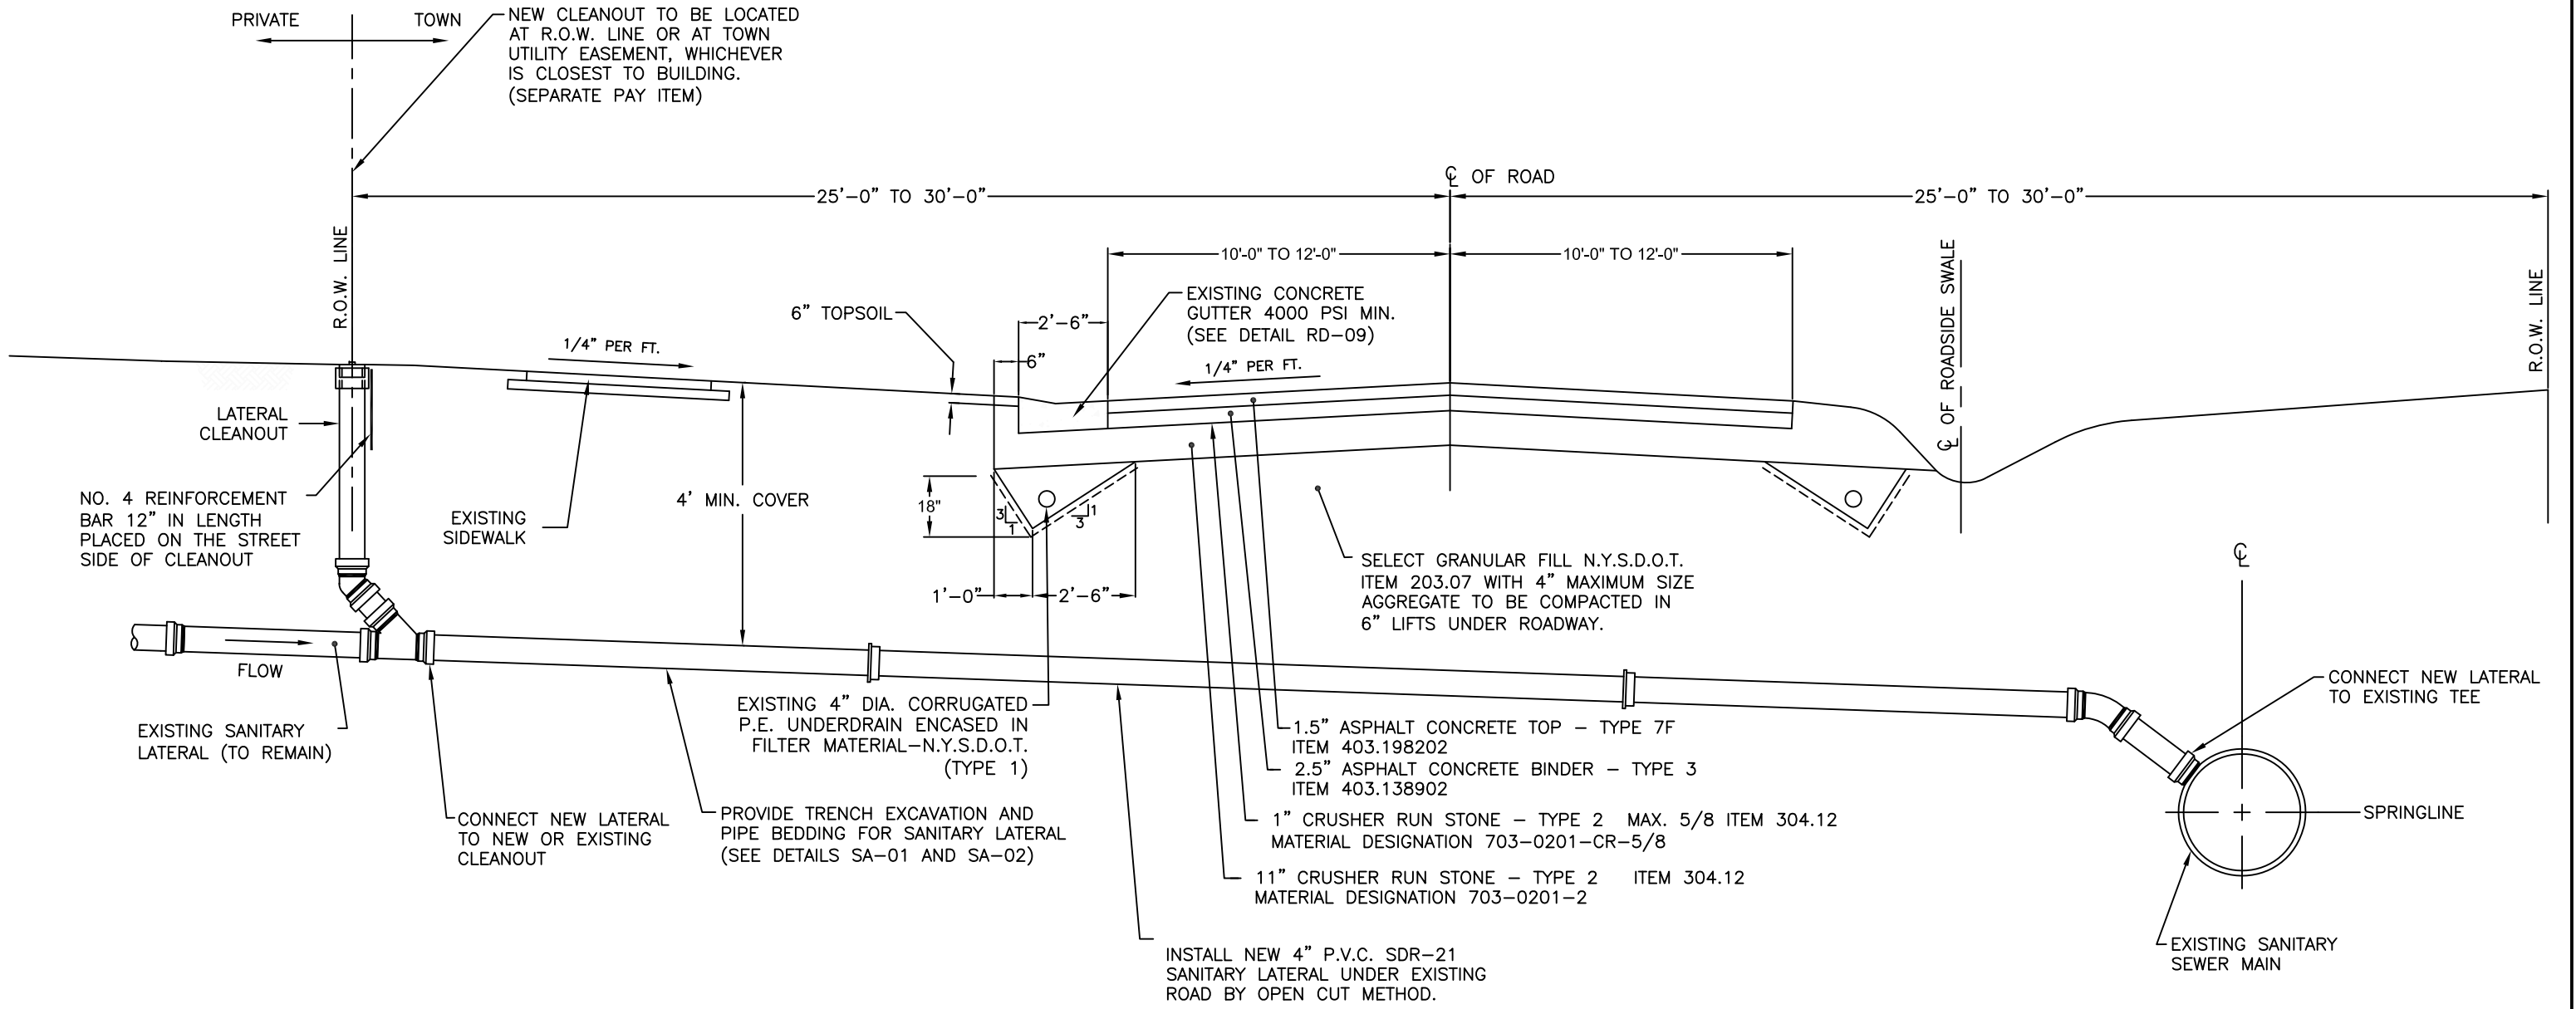

 TOWN OF HENRIETTA	<b>LONGSIDE LATERAL REPLACEMENT</b>	
	SCALE: N.T.S	
	DATE: DEC 2011	
		<b>SA-29</b>