



Z:\AutoCAD Projects\Non-Town Wide\Details\Storm\ST-08\PreCastStormManhole.DWG

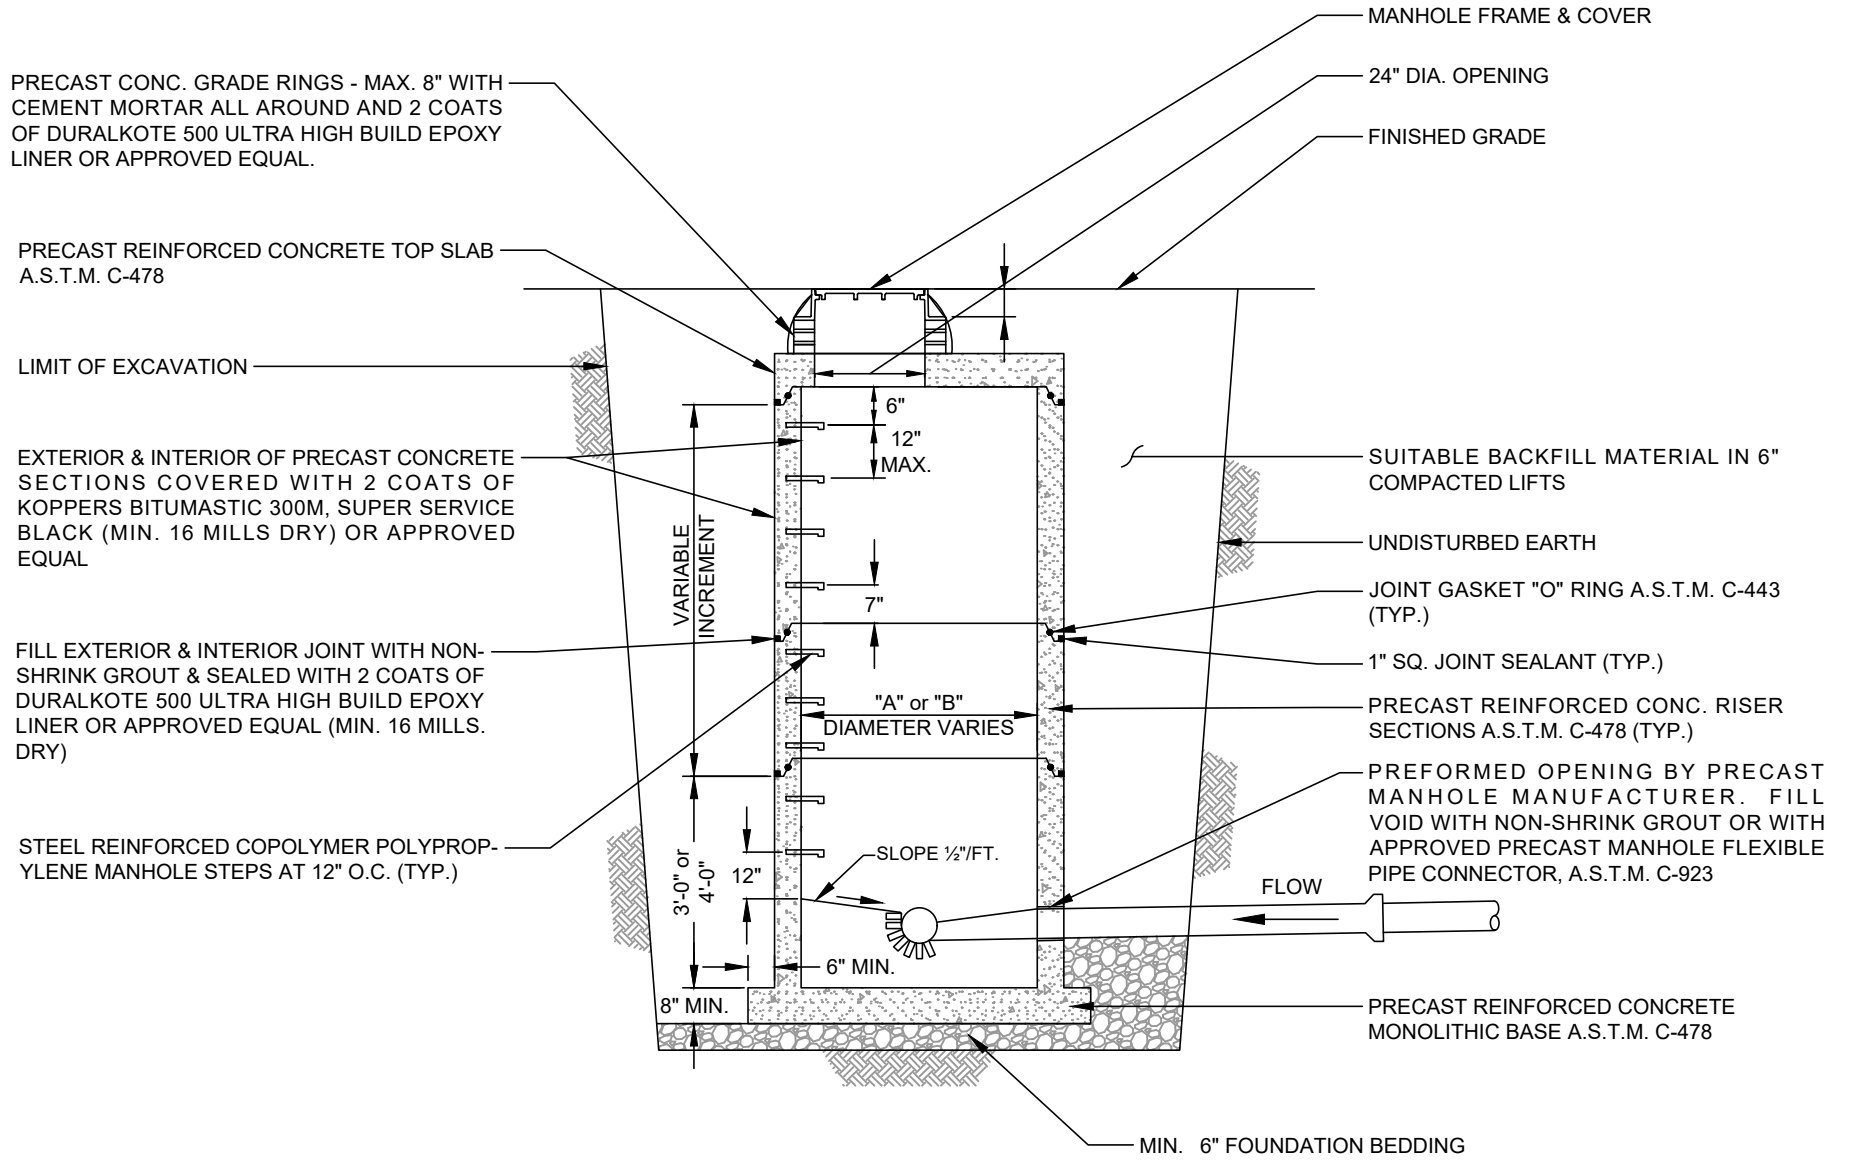

NOTES:

- REFER TO MANHOLE INVERT CONFIGURATION & DIMENSIONS DETAIL FOR MANHOLE DIAMETER "A" OR "B".
- PRECAST CONC. MANHOLE WALL & SLAB MINIMUM THICKNESS

| MANHOLE DIAMETER | 4FT. | 5FT. | 6FT. |
|------------------|------|------|------|
| A. TOP SLAB | 6" | 8" | 8" |
| B. RISER WALL | 5" | 6" | 7" |
| C. BOTTOM SLAB | 8" | 8" | 8" |

| | | |
|--|-----------------------------|--------------|
|  TOWN OF HENRIETTA | STORM MANHOLE DETAIL | |
| | SCALE: N.T.S. | ST-08 |
| | DATE: 9/15/2022 | |