


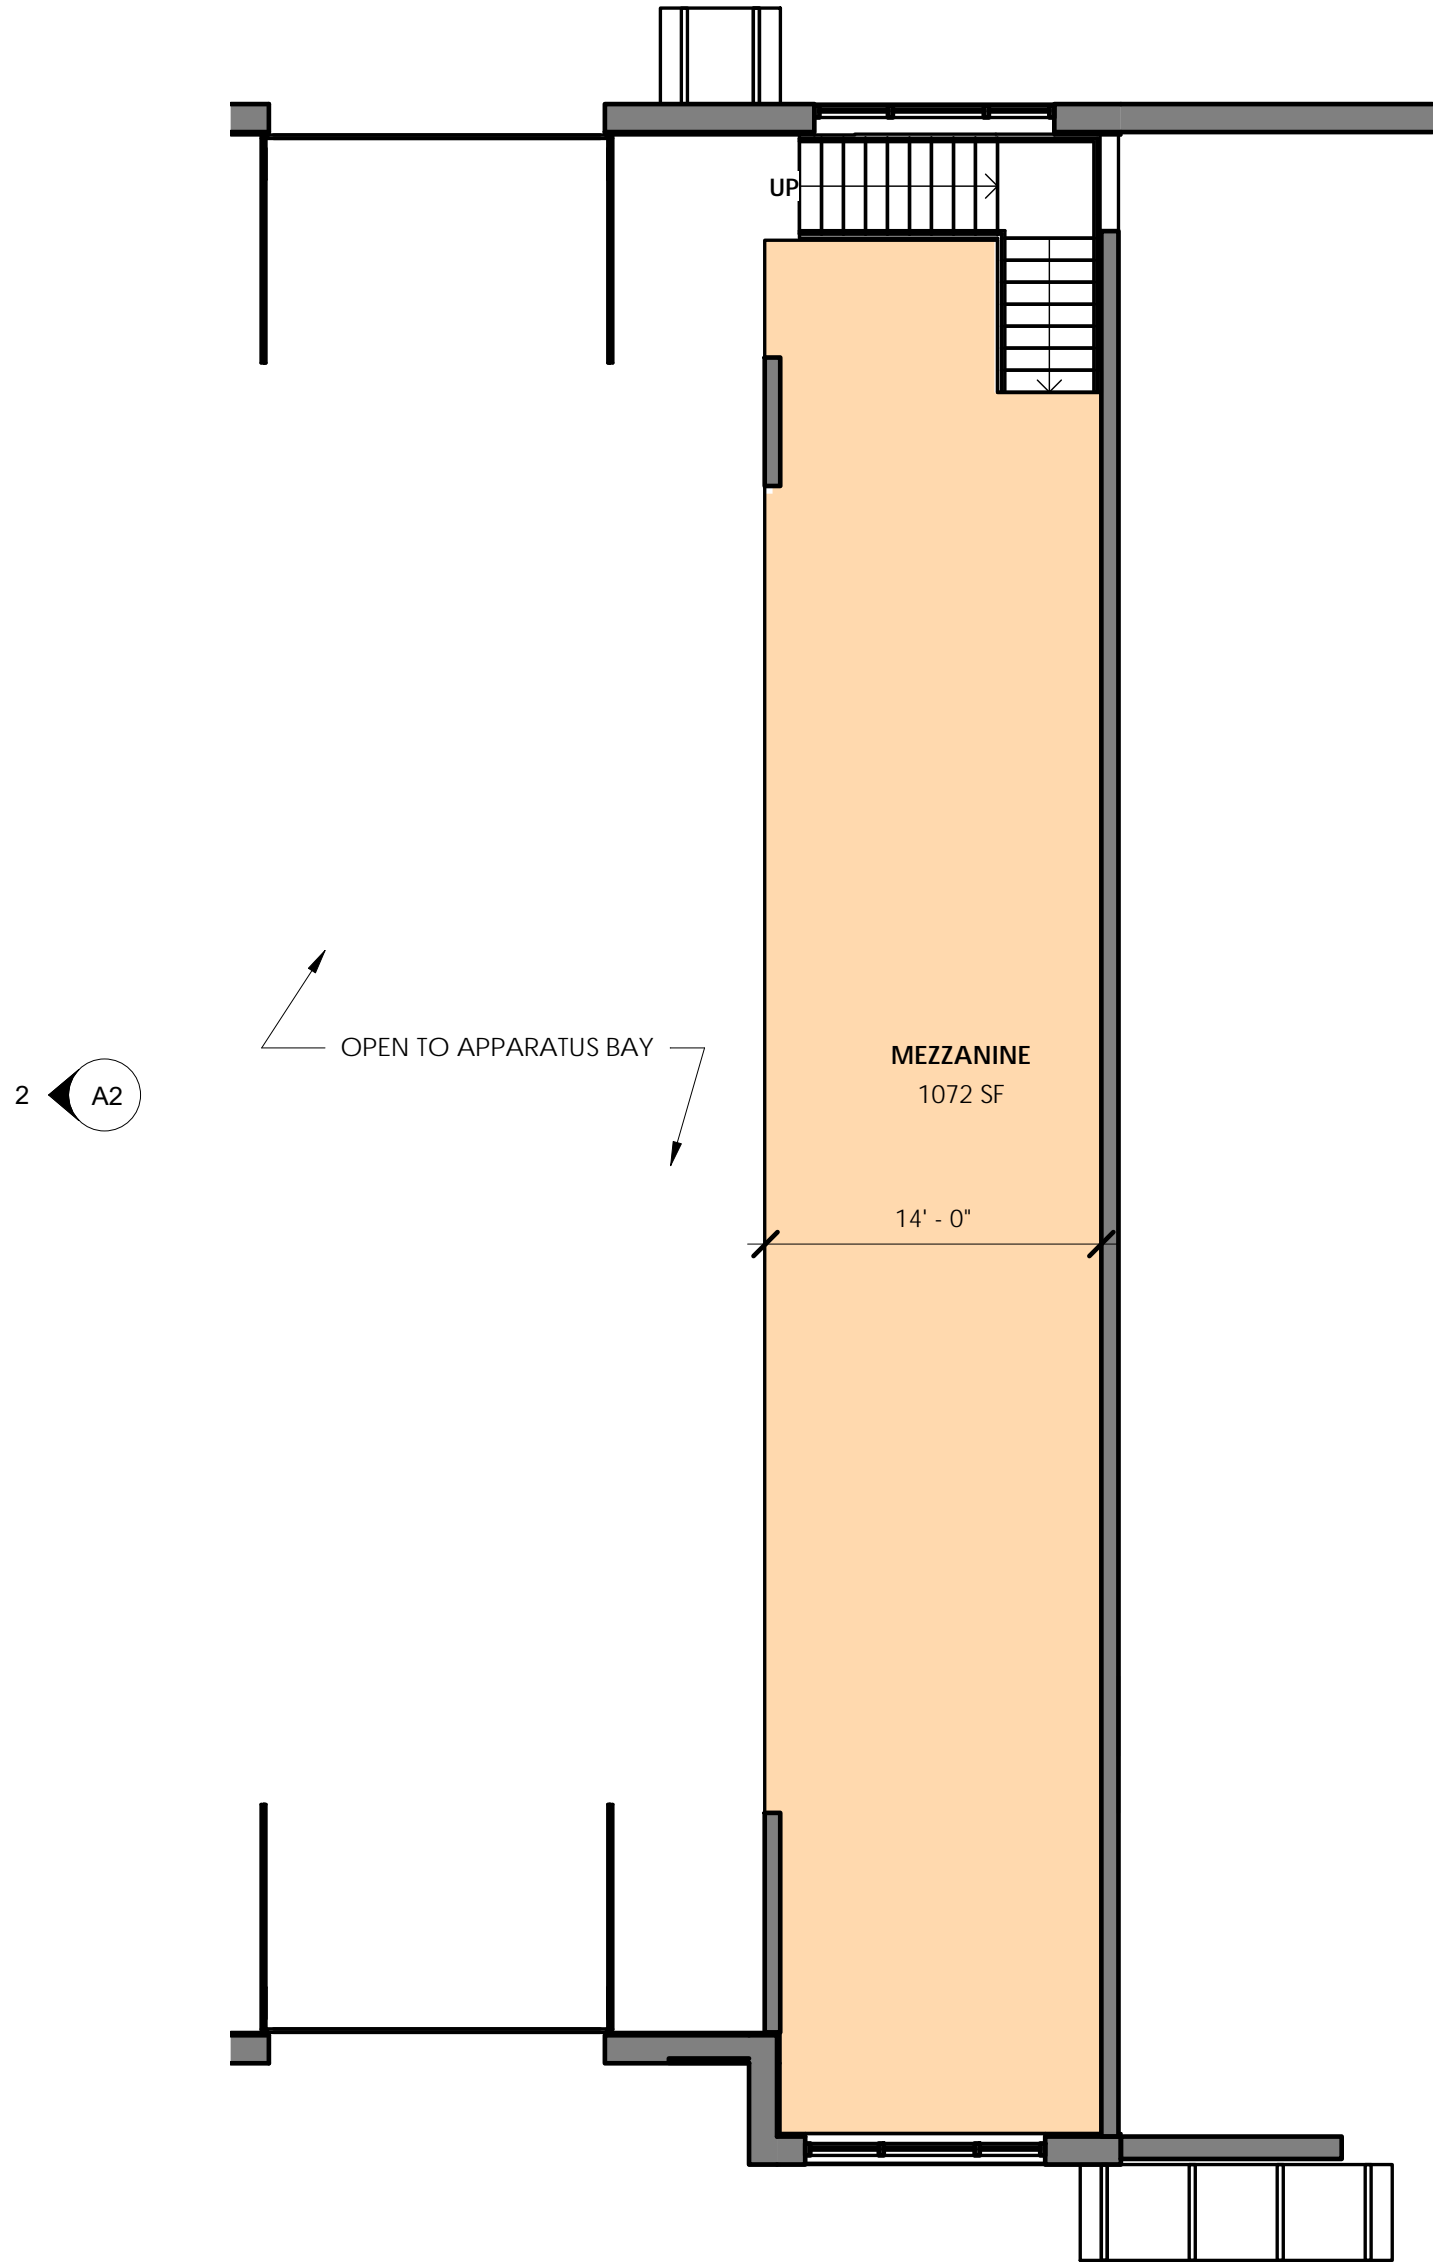

SPACE LEGEND	
Name	PROPOSED AREA
Apparatus Bay	
APPARTUS BAY (DOUBLE DEEP BAYS)	3,492 SF
Apparatus Bay Support Services	
DECON	107 SF
GEAR LAUNDRY	110 SF
MEZZANINE	1,072 SF
RADIO/OPS ROOM	168 SF
TURN OUT GEAR STORAGE	311 SF
WORK AREA	203 SF
Living Quarters	
BUNK ROOM	563 SF
DAYROOM	607 SF
FITNESS ROOM	399 SF
KITCHEN	170 SF
OFFICE	306 SF
Other	
HALLWAY	869 SF
MAIN ENTRY	68 SF
Restrooms/Lockers	
MEN'S LOCKER ROOM	584 SF
W/C	85 SF
WOMEN'S LOCKER ROOM	387 SF
Utility	
DOMESTIC/ LINEN LAUNDRY	120 SF
ELECTRICAL	23 SF
JAN.	30 SF
LINEN	30 SF
MECHANICAL	180 SF
PANTRY	84 SF
STORAGE	86 SF
Grand total	10,470 SF



1 FIRST FLOOR

0' 2' 4' 8' 16'

1/8" = 1'-0"


2 Mezzanine

0' 2' 4' 8' 16'

1/8" = 1'-0"




1 SOUTH ELEVATION
0' 1' 2' 4' 8'
1/4" = 1'-0"

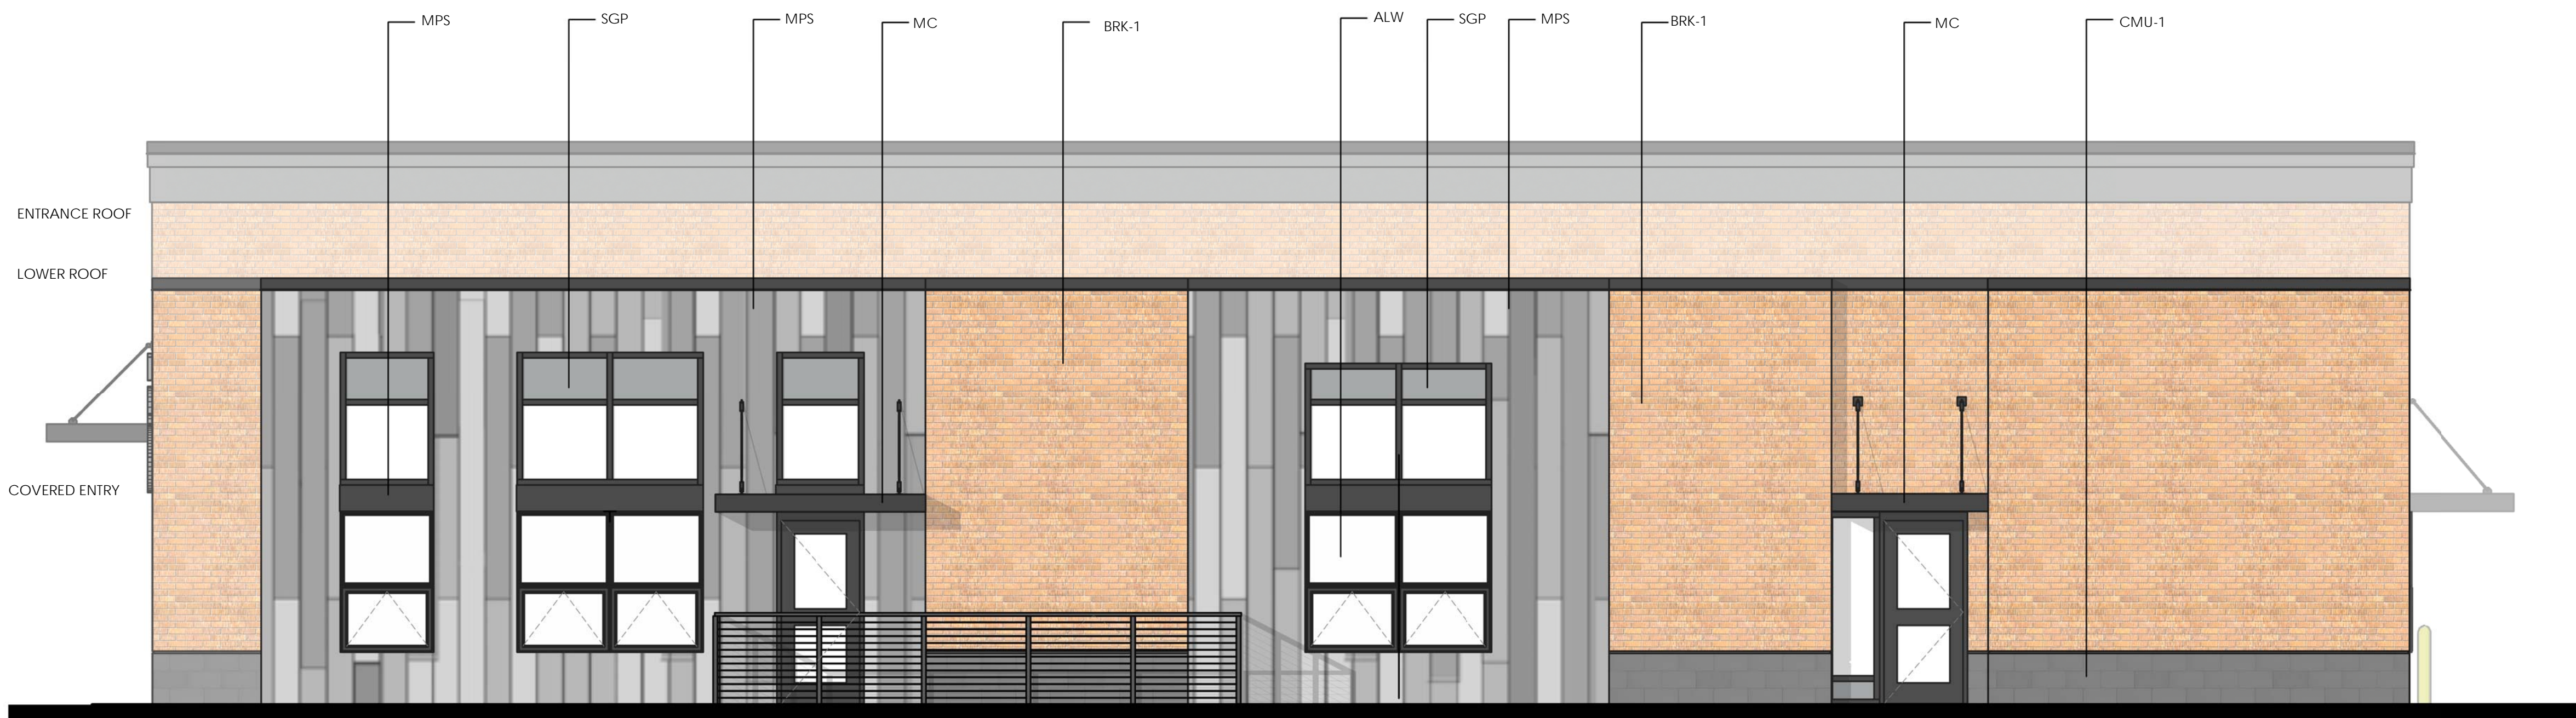

2 EAST ELEVATION
0' 1' 2' 4' 8'
1/4" = 1'-0"



1 NORTH ELEVATION

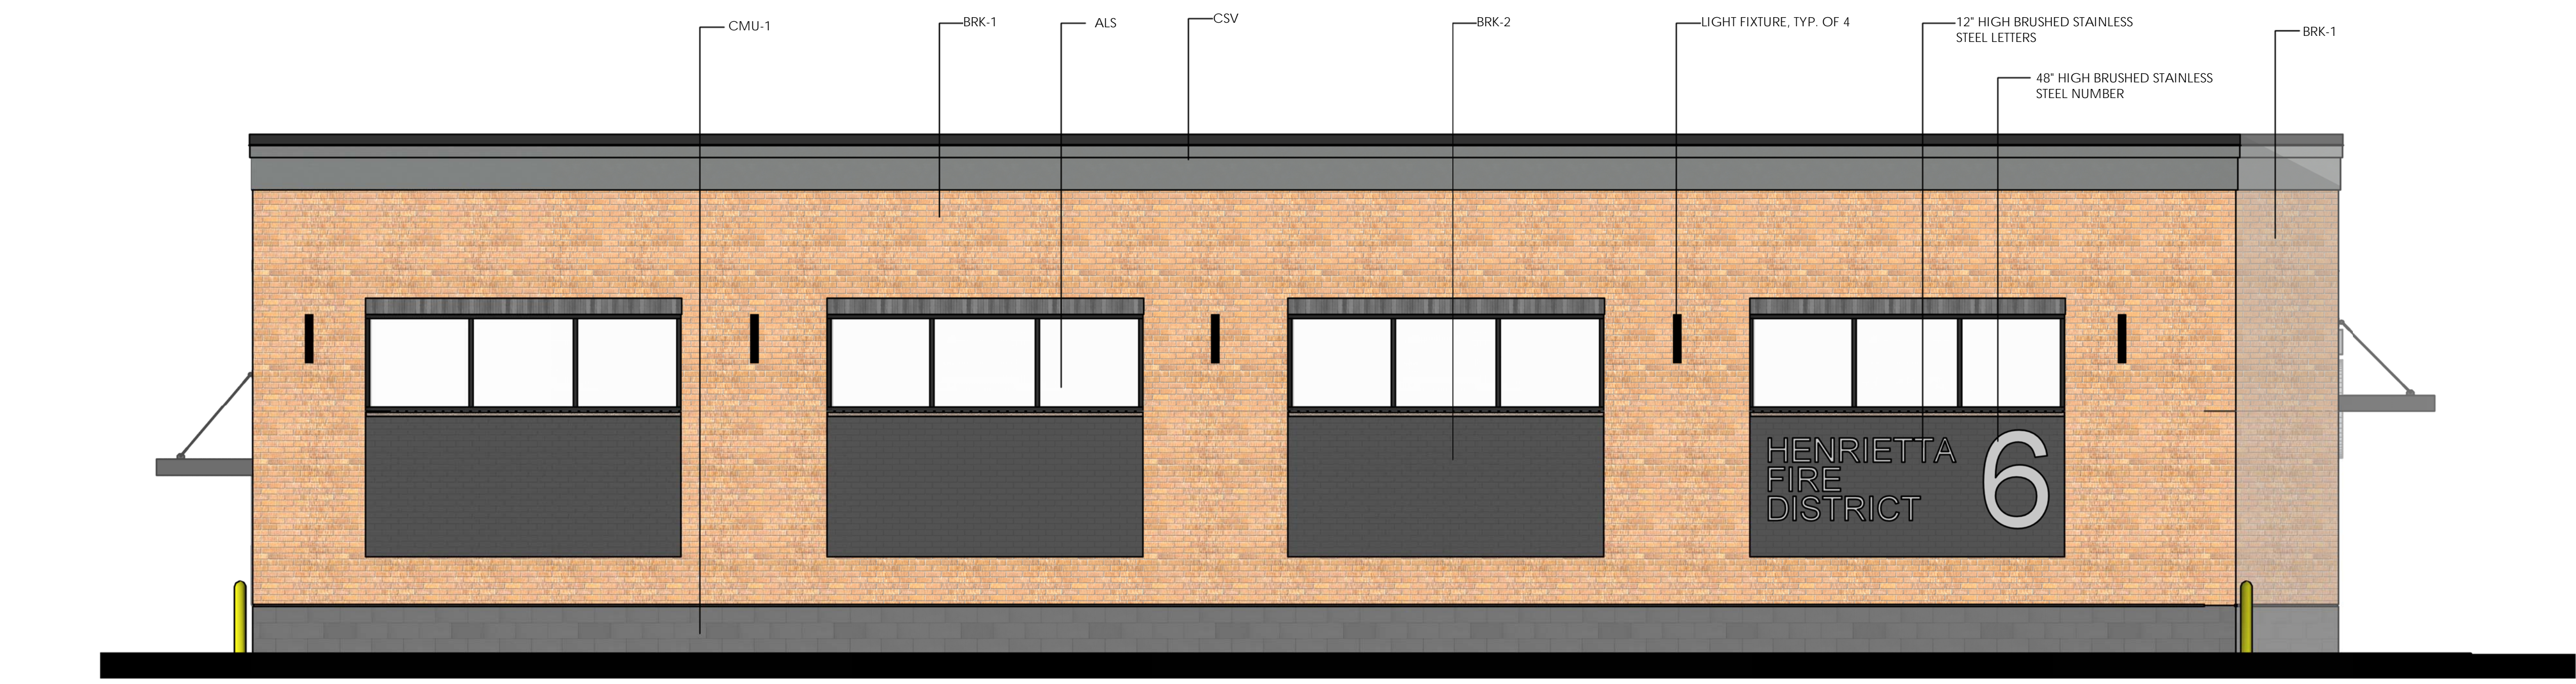

2 WEST ELEVATION



VIEW LOOKING NW



VIEW LOOKING NE